


DARK AREA IN CENTRE

AREA AS REQUIRED

**A**

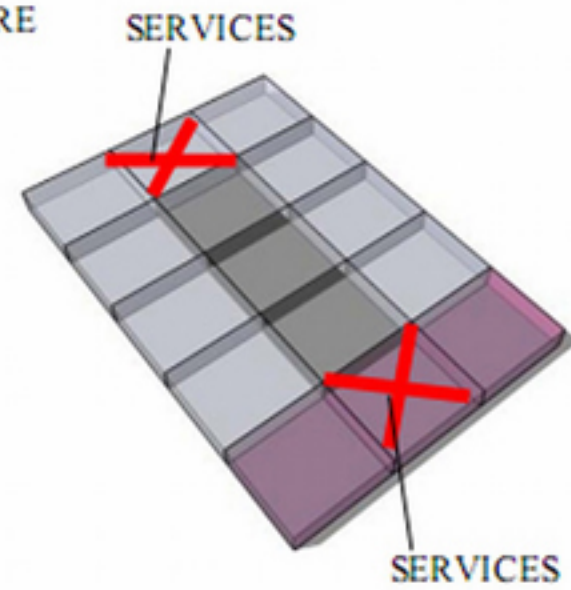


SERVICES

SERVICES

ADDITIONAL BAY  
ALONG BUILDING  
LENGTH


**B**

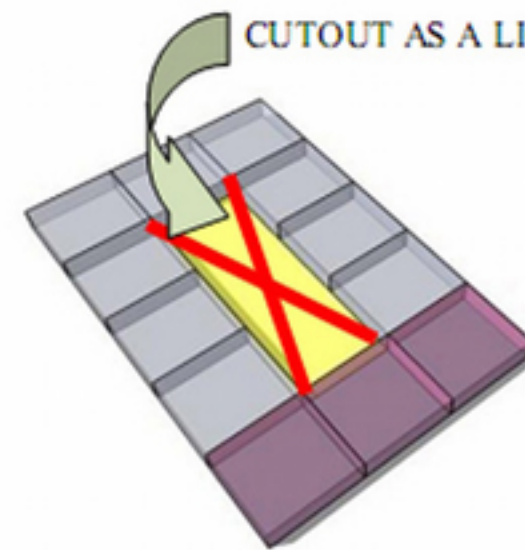

CUTOUT AS A LIGHT WELL

SUBTRACTION OF  
CENTRAL BAY TO  
CREATE A COURTYARD

**C**

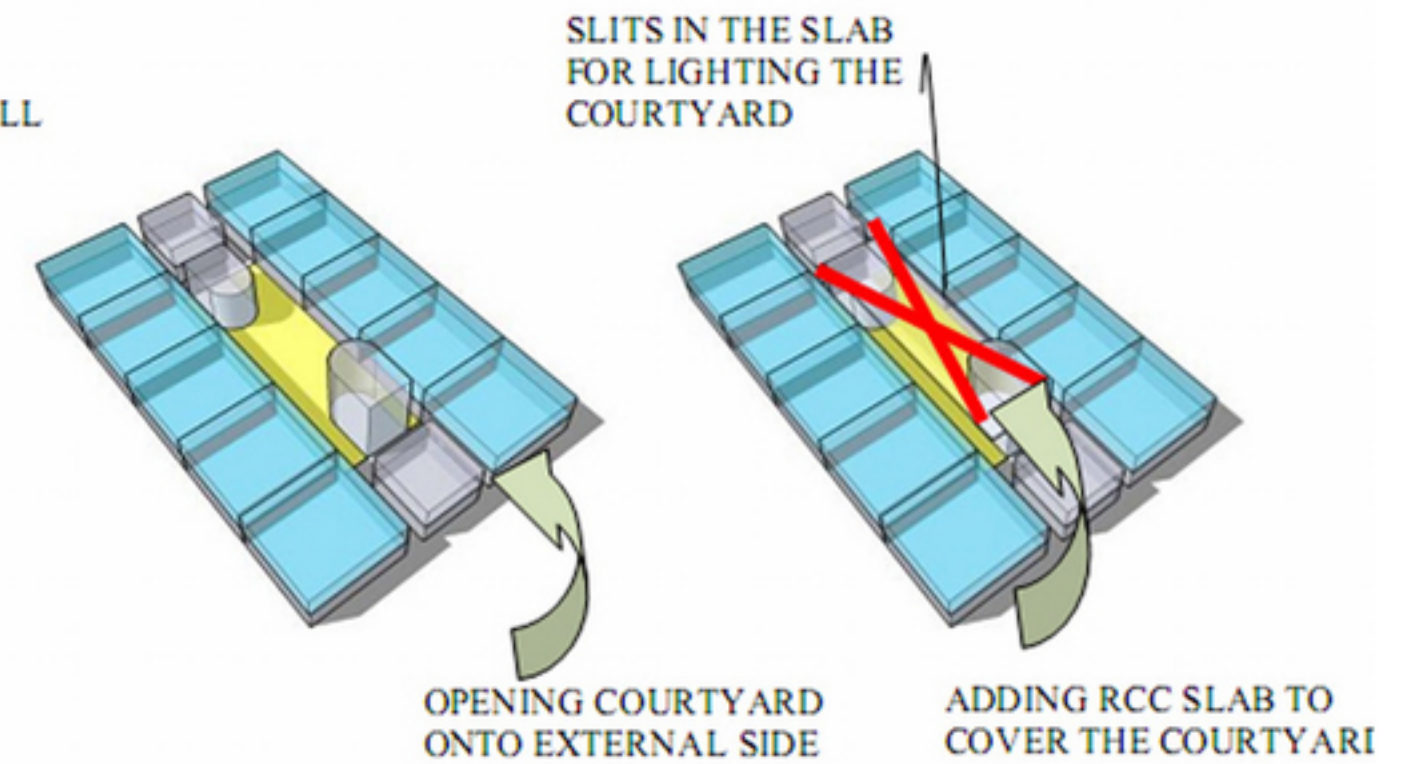

SLITS IN THE SLAB  
FOR LIGHTING THE  
COURTYARD

OPENING COURTYARD  
ONTO EXTERNAL SIDE


ADDING RCC SLAB TO  
COVER THE COURTYARD

NARROWING OF  
SERVICE BAY TO  
ALLOW END TO END  
OPENING

**D**


COVERING OF ATRIUM  
WITH RCC SLAB WITH  
SLITS ON EITHER SIDE

**E**

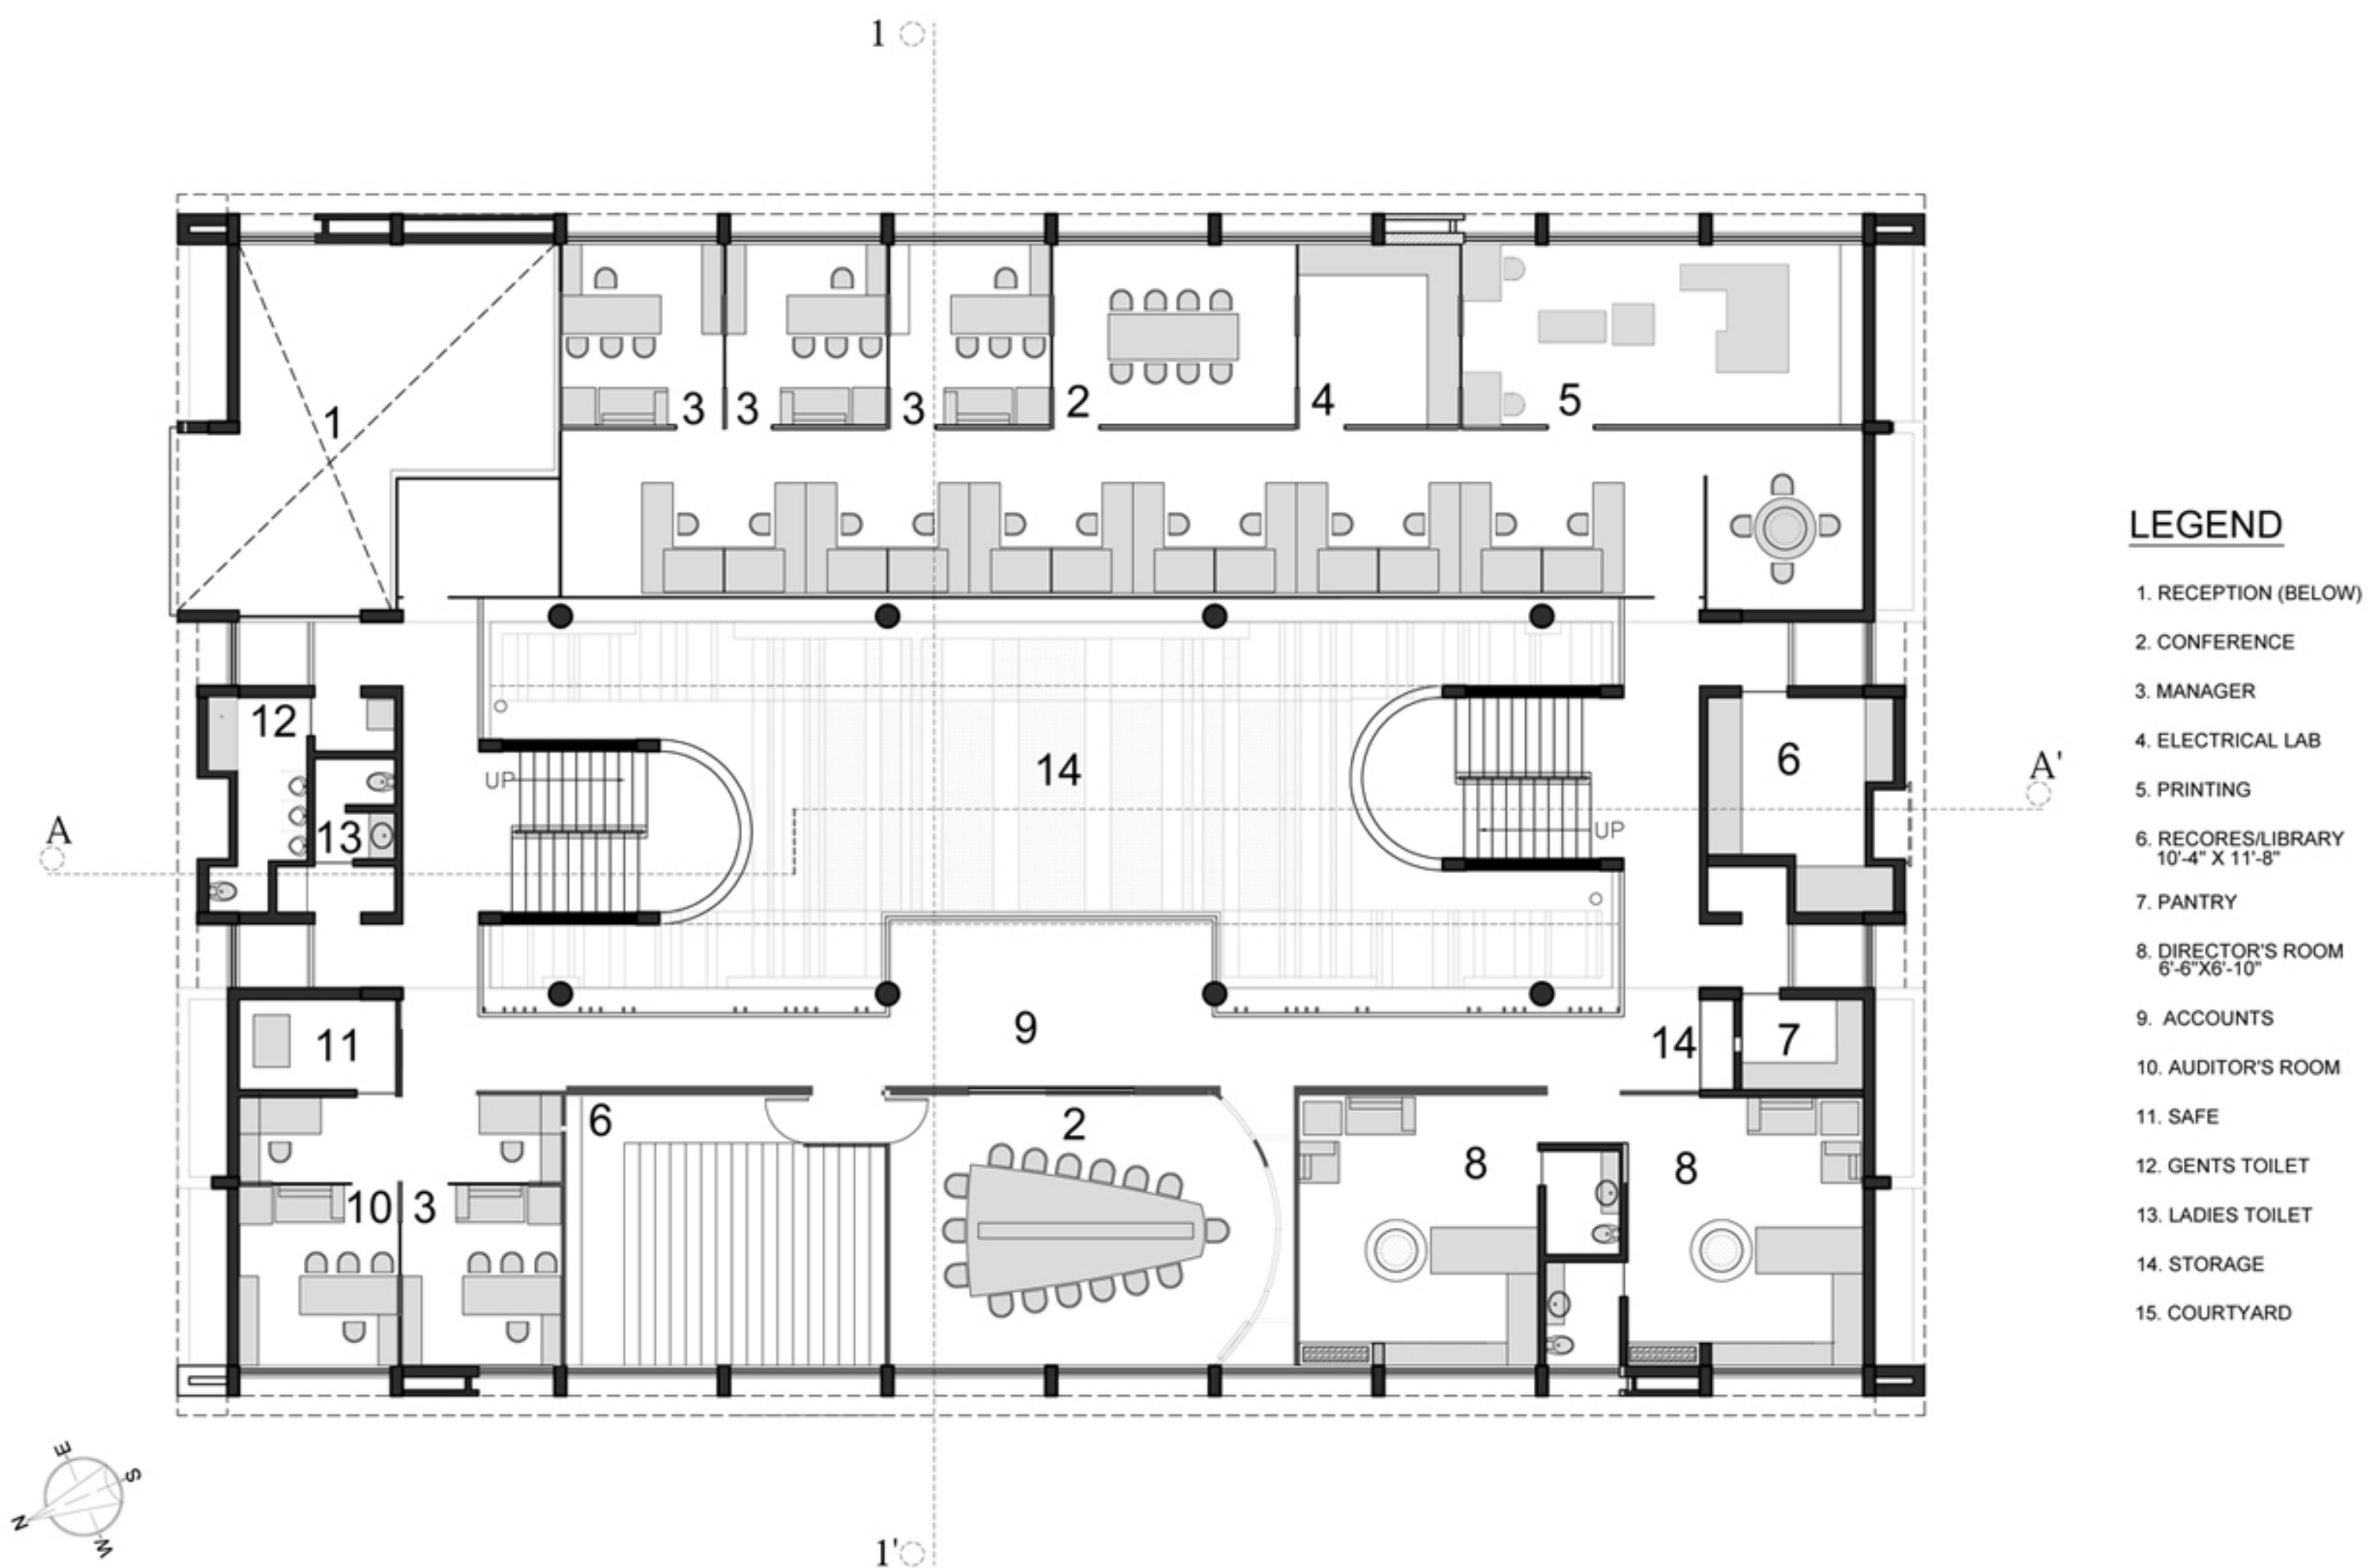


**LEGEND**

- 1. RECEPTION (BELOW)
- 2. CONFERENCE
- 3. MANAGER
- 4. ELECTRICAL LAB
- 5. PRINTING
- 6. RECORES/LIBRARY  
10'-4" X 11'-8"
- 7. PANTRY
- 8. DIRECTOR'S ROOM  
6'-6" X 6'-10"
- 9. ACCOUNTS
- 10. AUDITOR'S ROOM
- 11. SAFE
- 12. GENTS TOILET
- 13. LADIES TOILET
- 14. STORAGE
- 15. COURTYARD

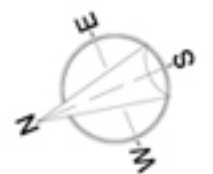


**ADMINISTRATIVE OFFICE, DAMAN**

**FIRST FLOOR PLAN**

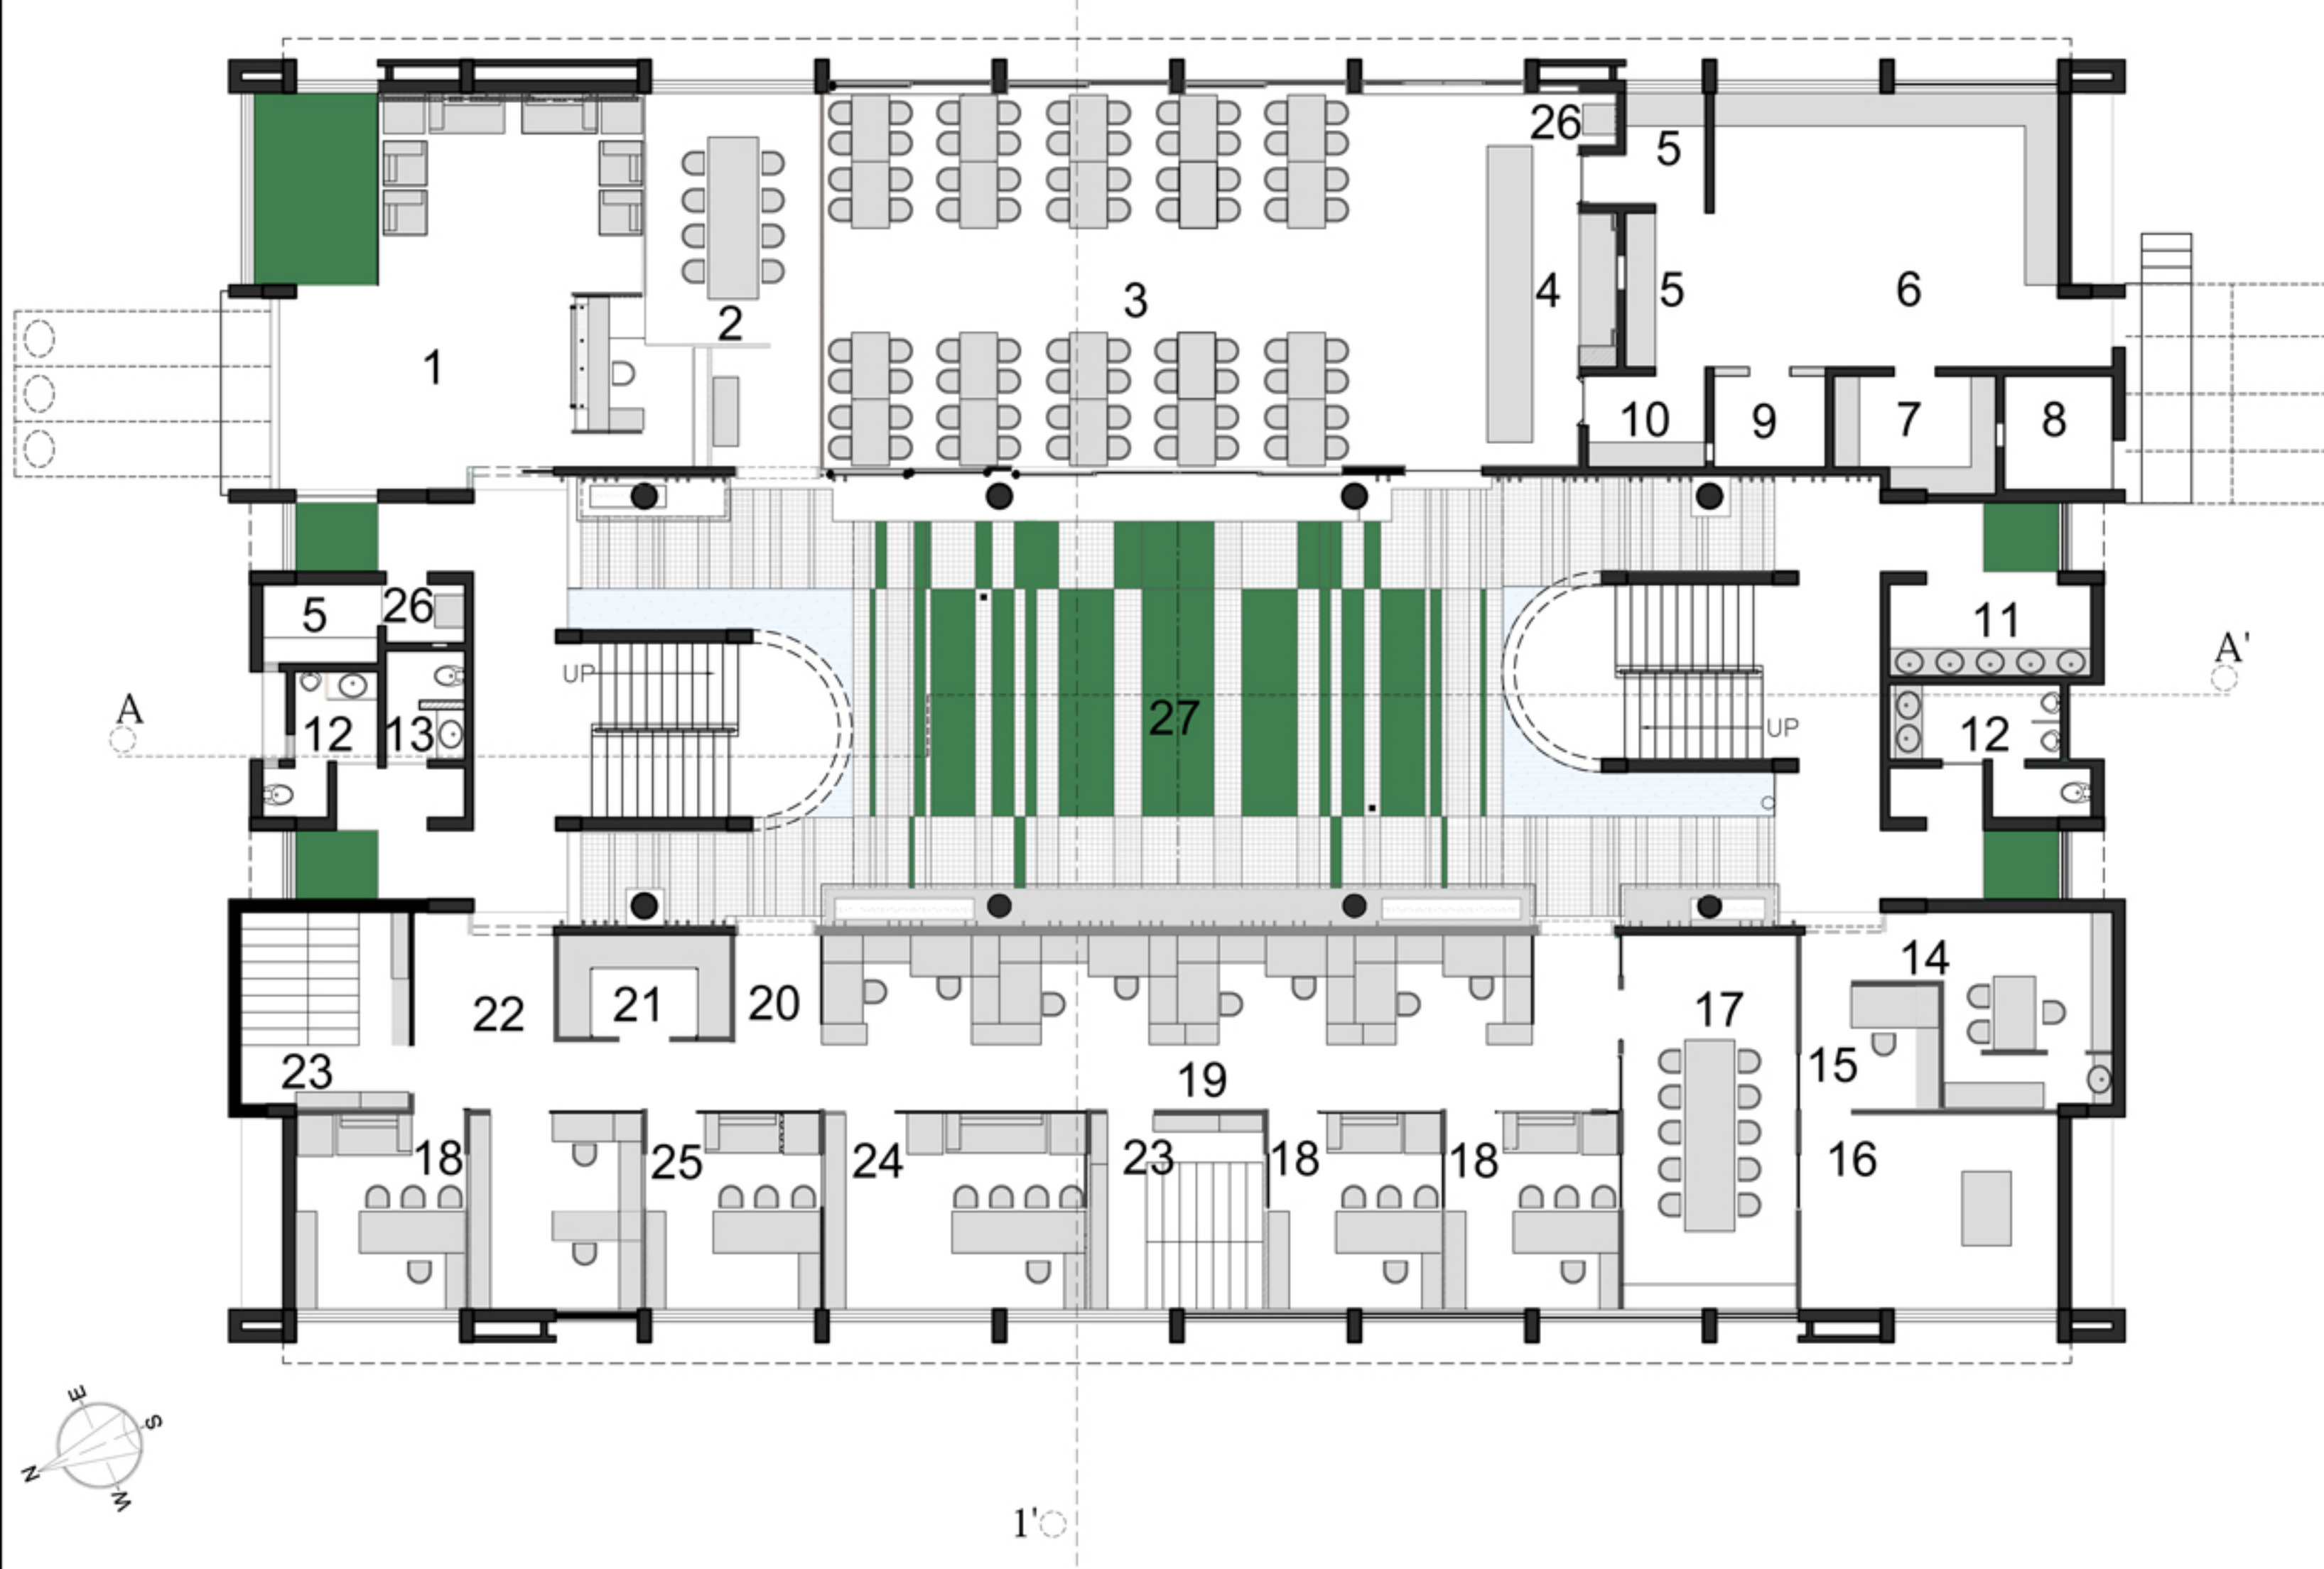


### LEGEND

- 1. RECEPTION
- 2. CONFERENCE 10'-5"X15'-3/4"
- 3. CANTEEN
- 4. SERVING
- 5. PANTRY
- 6. KITCHEN 20'-8 1/2"X16'-6"
- 7. STORE 9'-8 3/4"X7'-1 1/4"
- 8. ELECTRICAL ROOM 6'-6"X6'-10"
- 9. POTWASH
- 10. USED DISHES
- 11. WASH
- 12. GENTS TOILET
- 13. LADIES TOILET
- 14. FIRST-AID 10'-1 3/4"X11'-9 3/4"
- 15. EDP 8'-4"X7'-5"
- 16. SERVER 15'-6"X11'-10 1/4"
- 17. VENDOR VISIT ROOM
- 18. MANAGER 10'-5" X 22'-9"
- 19. MATERIALS
- 20. WORKS
- 21. UTILITY
- 22. ADMIN
- 23. RECORD 10'-5"X11'-9 1/2"
- 24. GM 15'-9"X11'-9 1/2"
- 25. EXTRA 10'-5"X11'-9 1/2"
- 26. COOLER
- 27. COURTYARD

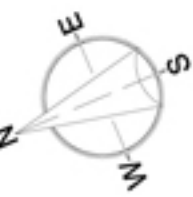


# ADMINISTRATIVE OFFICE, DAMAN

## GROUND FLOOR PLAN

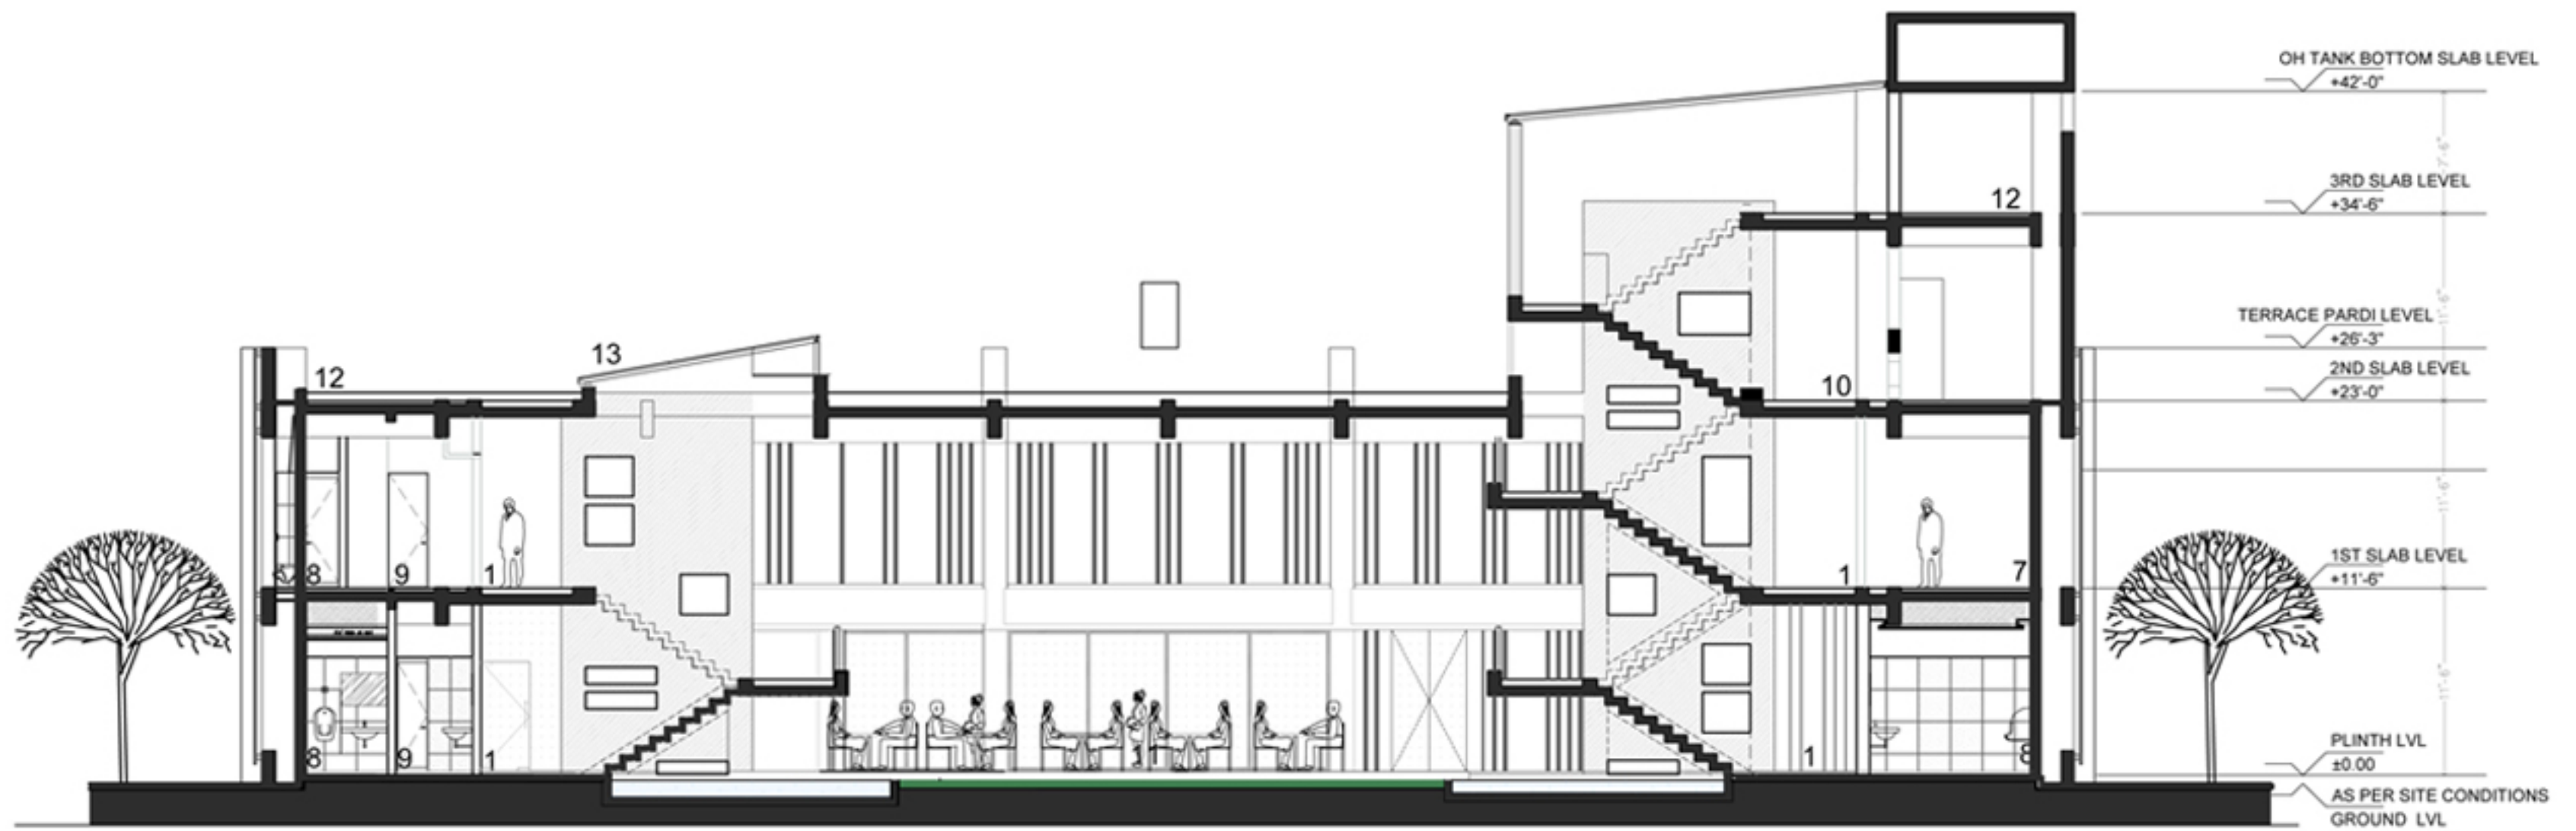

SECTION A-A'

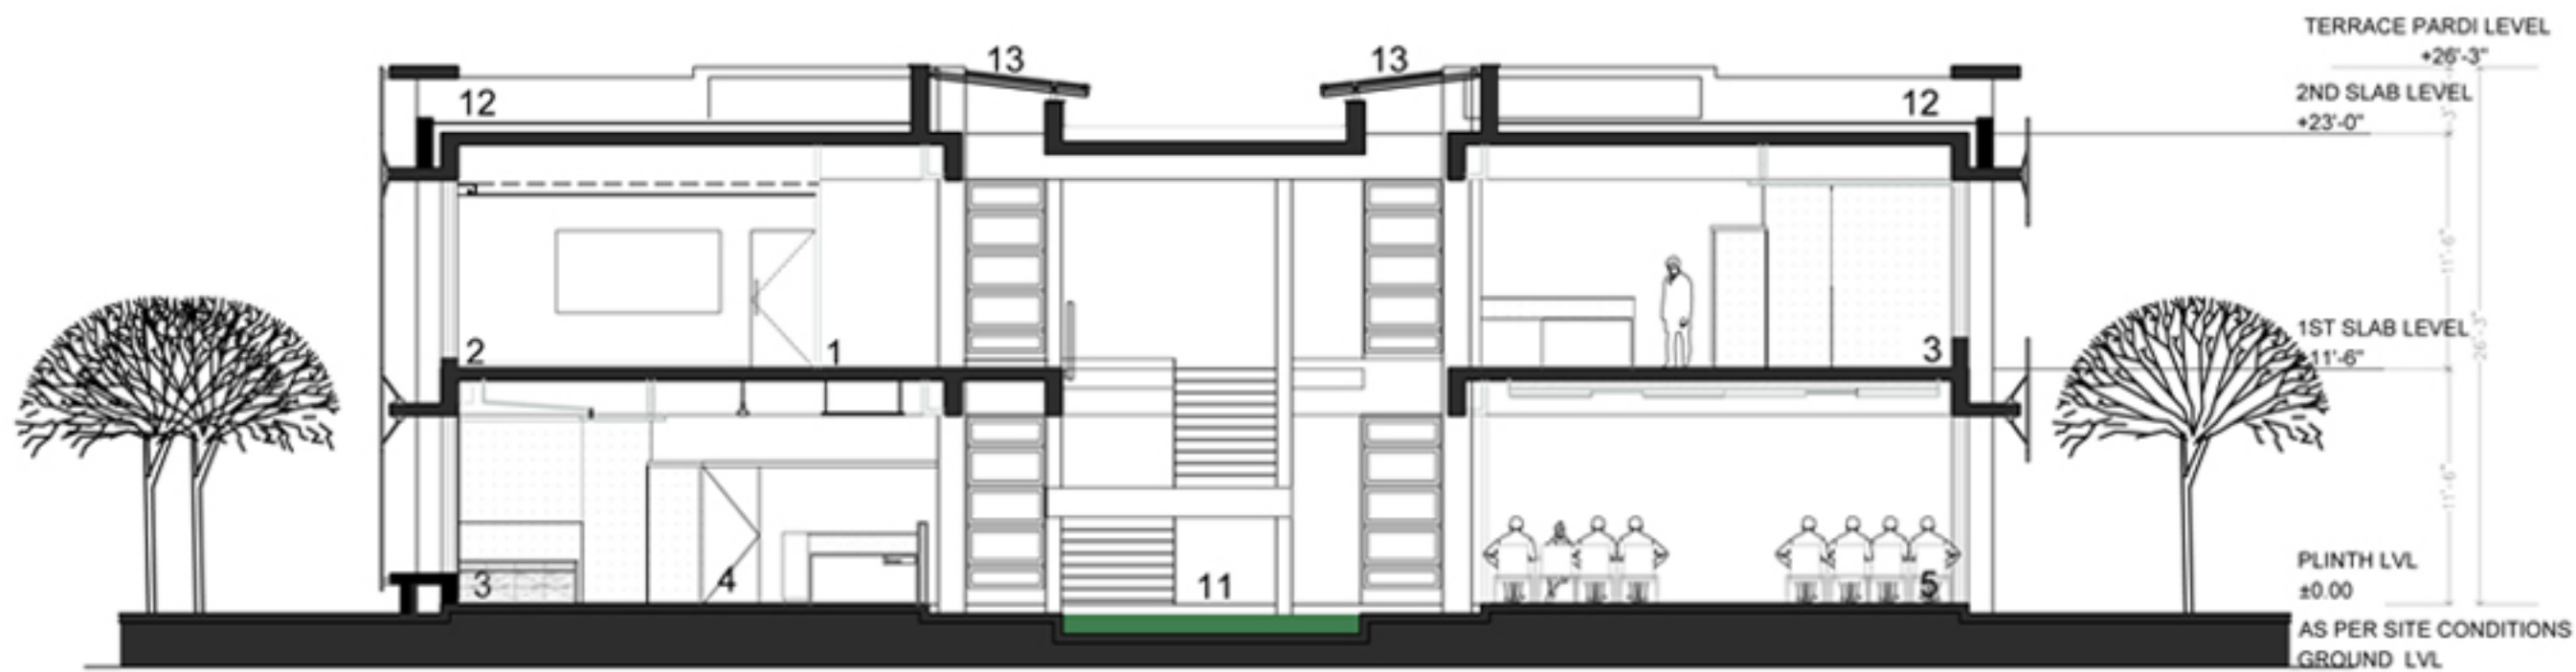

SECTION 1-1'

**LEGEND**

- 1. LOBBY
- 2. CONFERENCE
- 3. GM
- 4. WORKS
- 5. CANTEN
- 6. R/D
- 7. RECORDS
- 8. GENTS TOILET
- 9. LADIES TOILET
- 10. COVERED TERRACE
- 11. COURTYARD
- 12. TERRACE
- 13. SKYLIGHT



**ADMINISTRATIVE OFFICE, DAMAN**

**SECTIONS**