




LEGEND

- 1. FOYER
- 2. COMMERCIAL
- 3. LIFT LOBBY
- 4. CORRIDOR / LOBBY
- 5. TERRACE
- 6. VOID
- 7. TOILET
- 8. SERVICES
- 9. LIFTS
- 10. CAR LIFT

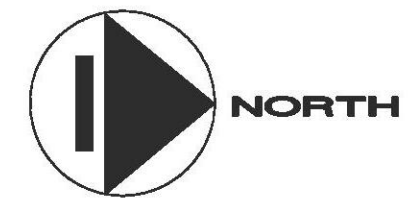


ROAD

GROUND FLOOR PLAN

**KES - SHROFF COLLEGE
TUSHAR DESAI ASSOCIATES**

LEGEND


- 1. CLASSROOM (120 STUDENTS)
30'-0" X 35'-0"
- 2. LABORATORY
20'-0" X 29'-0"
- 3. LIFT LOBBY
14'-0" X 36'-0"
- 4. CORRIDOR / LOBBY
- 5. TERRACE
- 6. VOID
- 7. TOILET
- 8. SERVICES
- 9. LIFTS (20 PASSENGER)

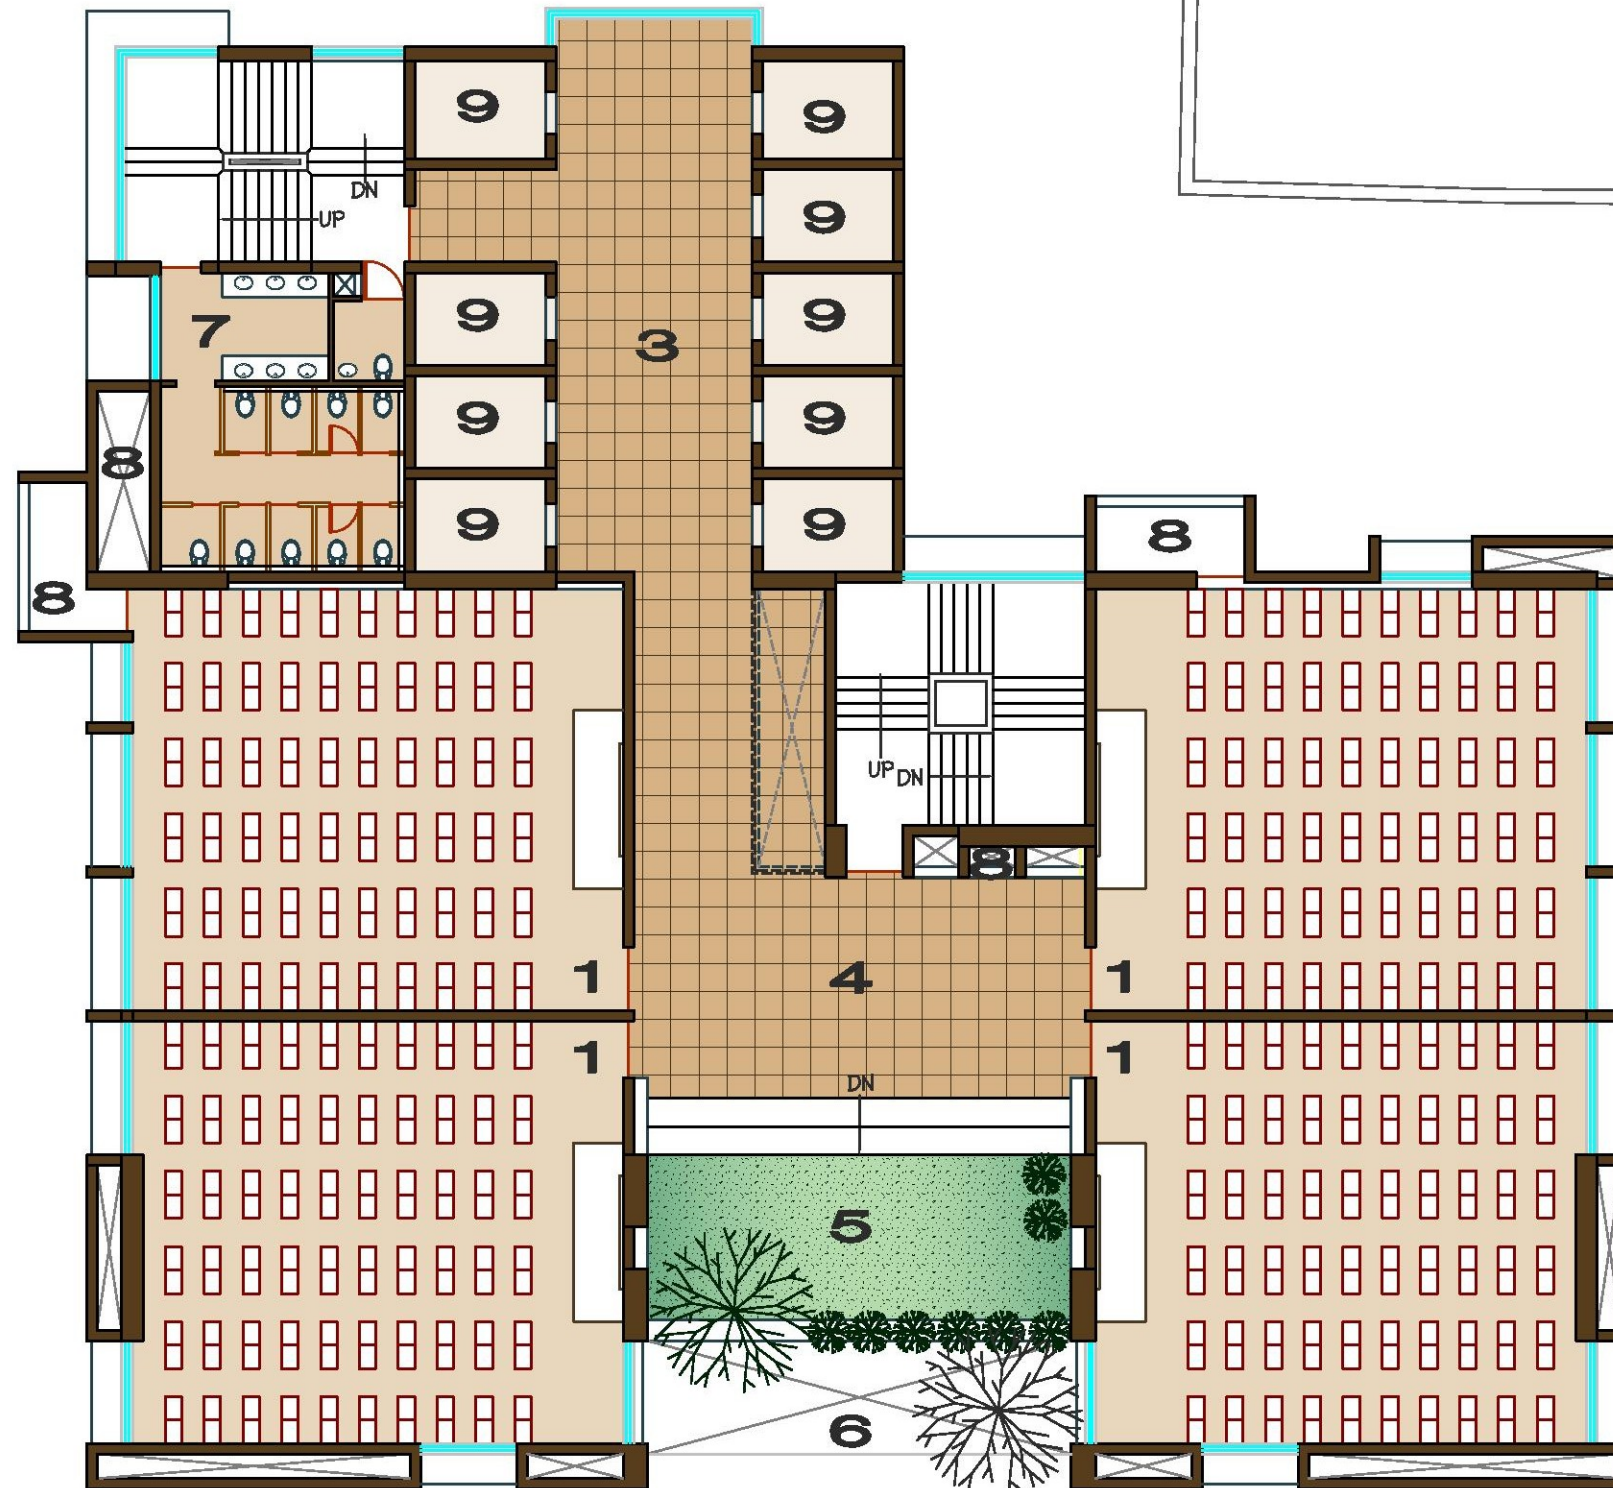

8TH FLOOR PLAN

LEGEND


- 1. CLASSROOM (120 STUDENTS)
30'-0" X 35'-0"
- 2. LABORATORY
20'-0" X 29'-0"
- 3. LIFT LOBBY
14'-0" X 36'-0"
- 4. CORRIDOR / LOBBY
- 5. TERRACE
- 6. VOID
- 7. TOILET
- 8. SERVICES
- 9. LIFTS (20 PASSENGER)

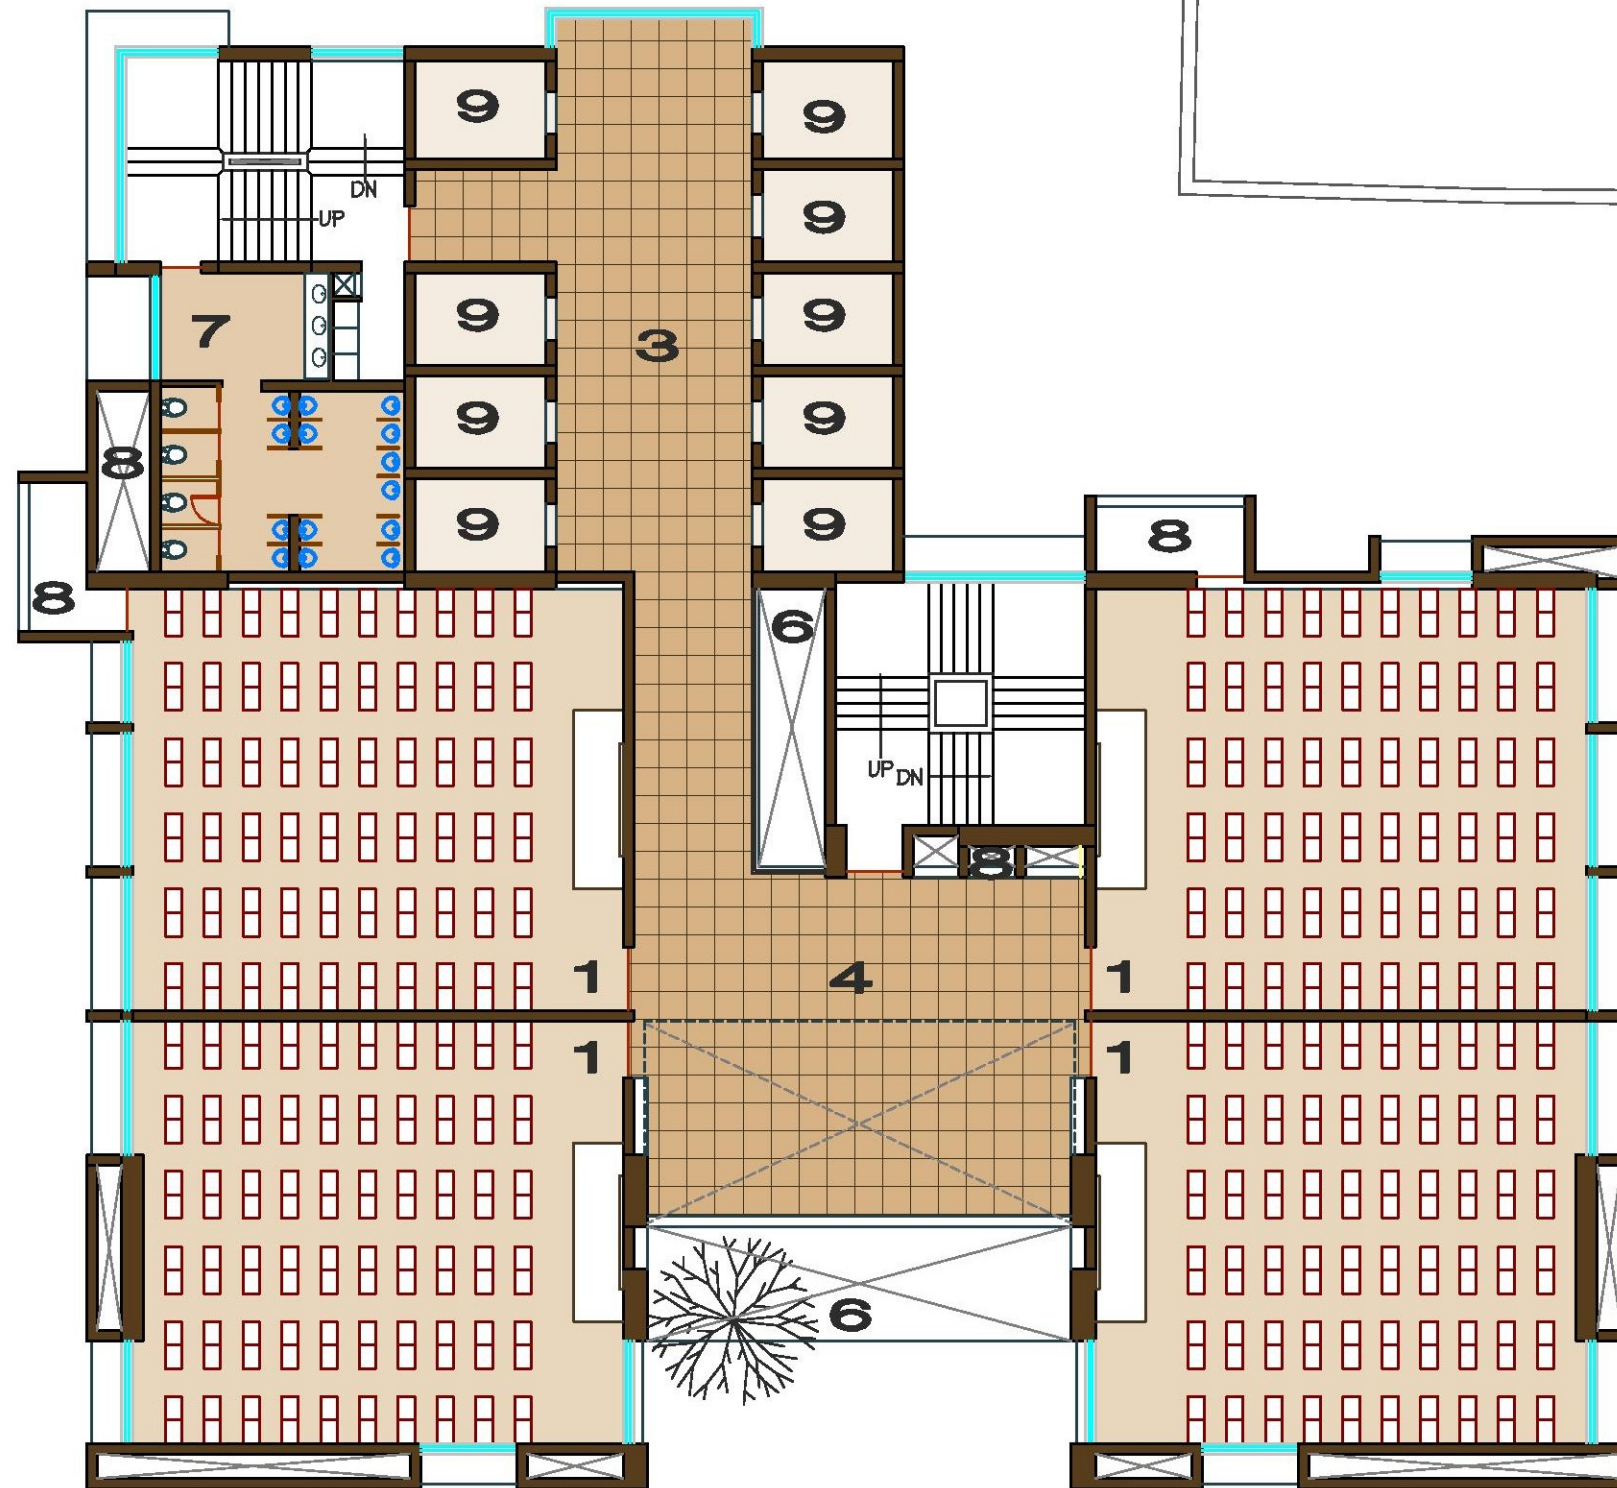

9TH FLOOR PLAN

LEGEND

- 1. CLASSROOM (60 STUDENTS)
20'-0" X 29'-0"
- 2. LABORATORY
20'-0" X 29'-0"
- 3. LIFT LOBBY
14'-0" X 36'-0"
- 4. CORRIDOR / LOBBY
- 5. TERRACE/ REFUGE
- 6. VOID
- 7. TOILET
- 8. SERVICES
- 9. LIFTS (20 PASSENGER)

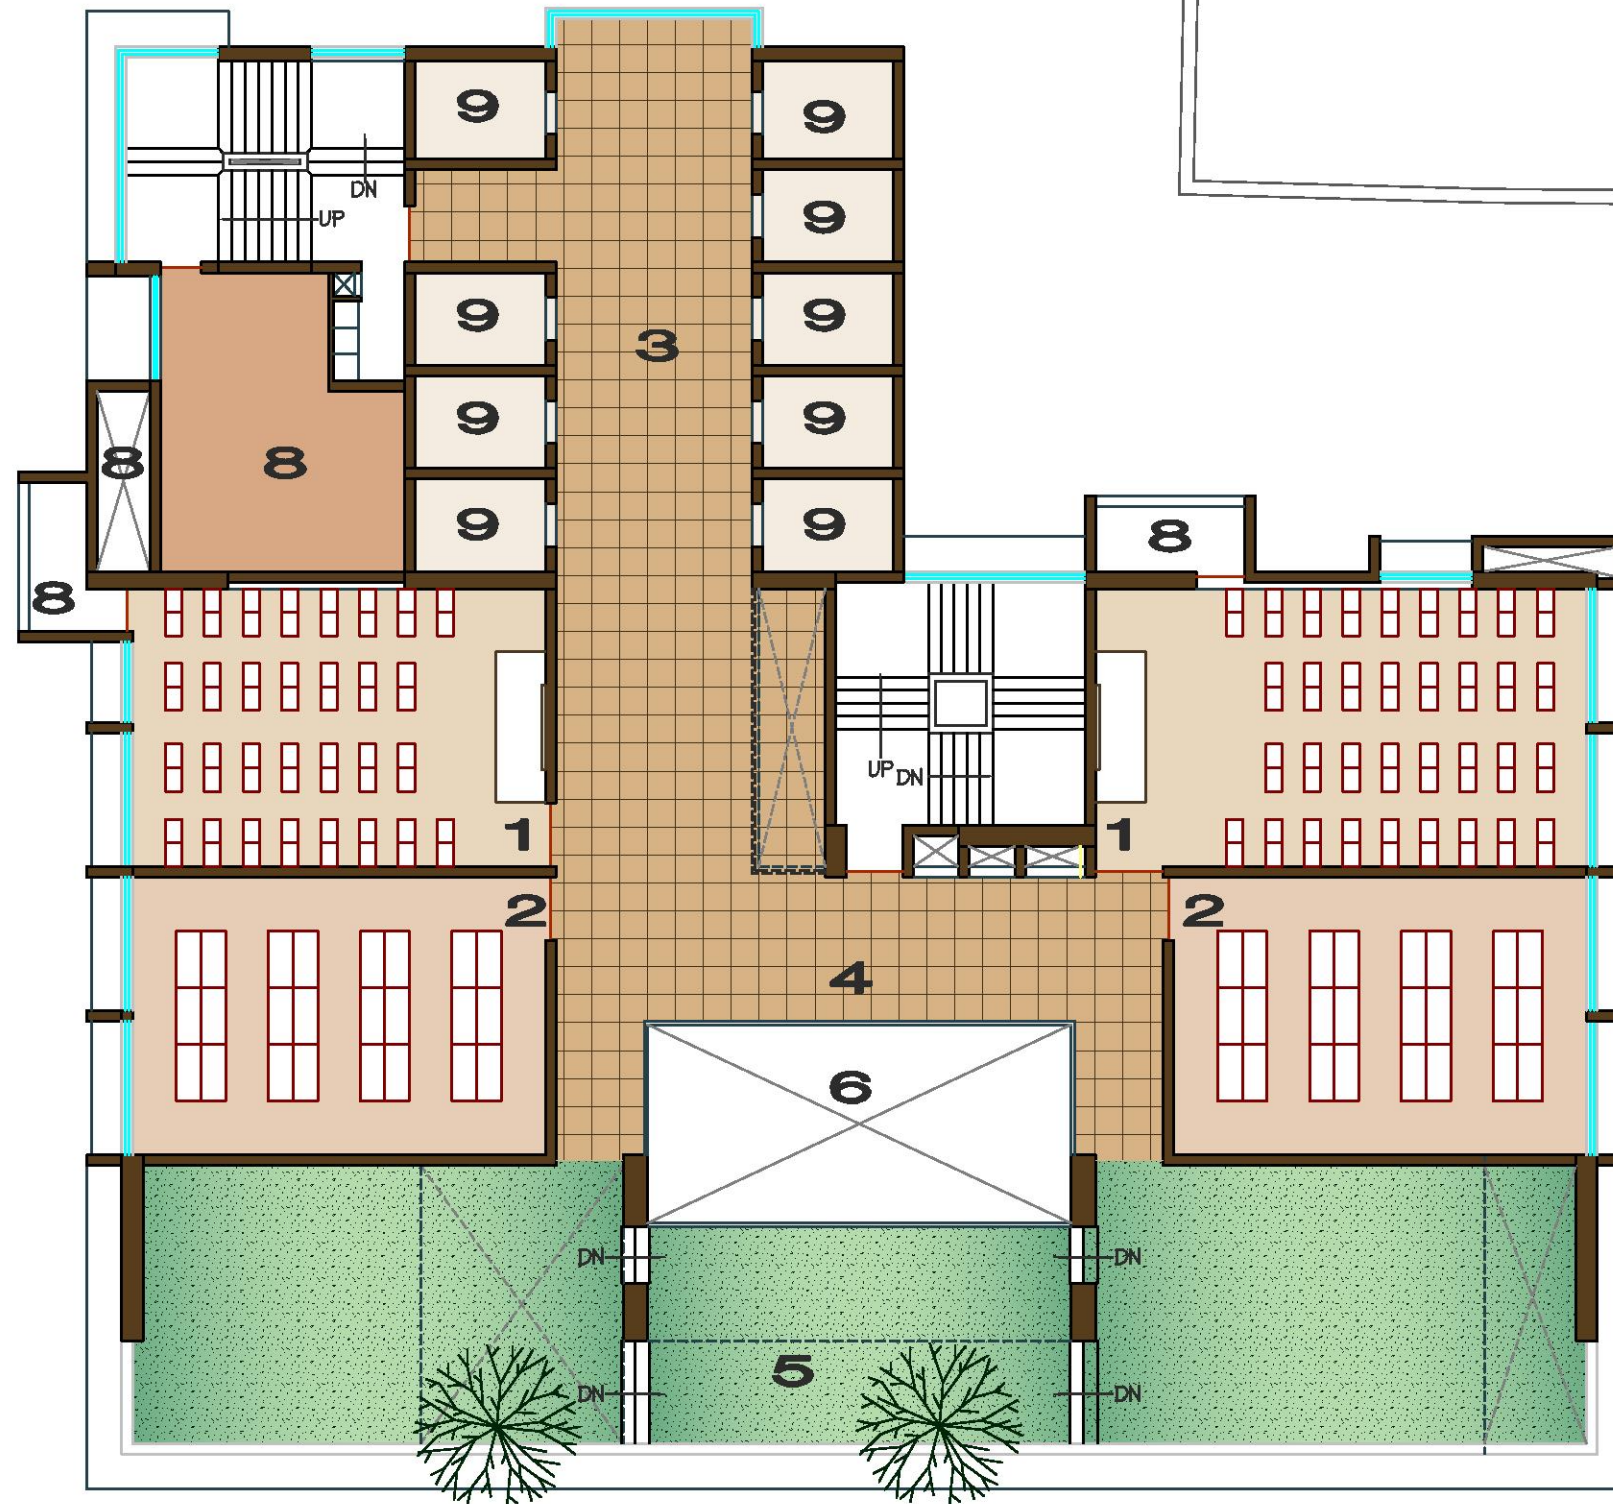


FIRE REFUGE

10TH FLOOR PLAN

**KES - SHROFF COLLEGE
TUSHAR DESAI ASSOCIATES**

LEGEND

- 1. CLASSROOM (120 STUDENTS)
30'-0" X 35'-0"
- 2. LABORATORY
20'-0" X 29'-0"
- 3. LIFT LOBBY
14'-0" X 36'-0"
- 4. CORRIDOR / LOBBY
- 5. TERRACE
- 6. VOID
- 7. TOILET
- 8. SERVICES
- 9. LIFTS (20 PASSENGER)

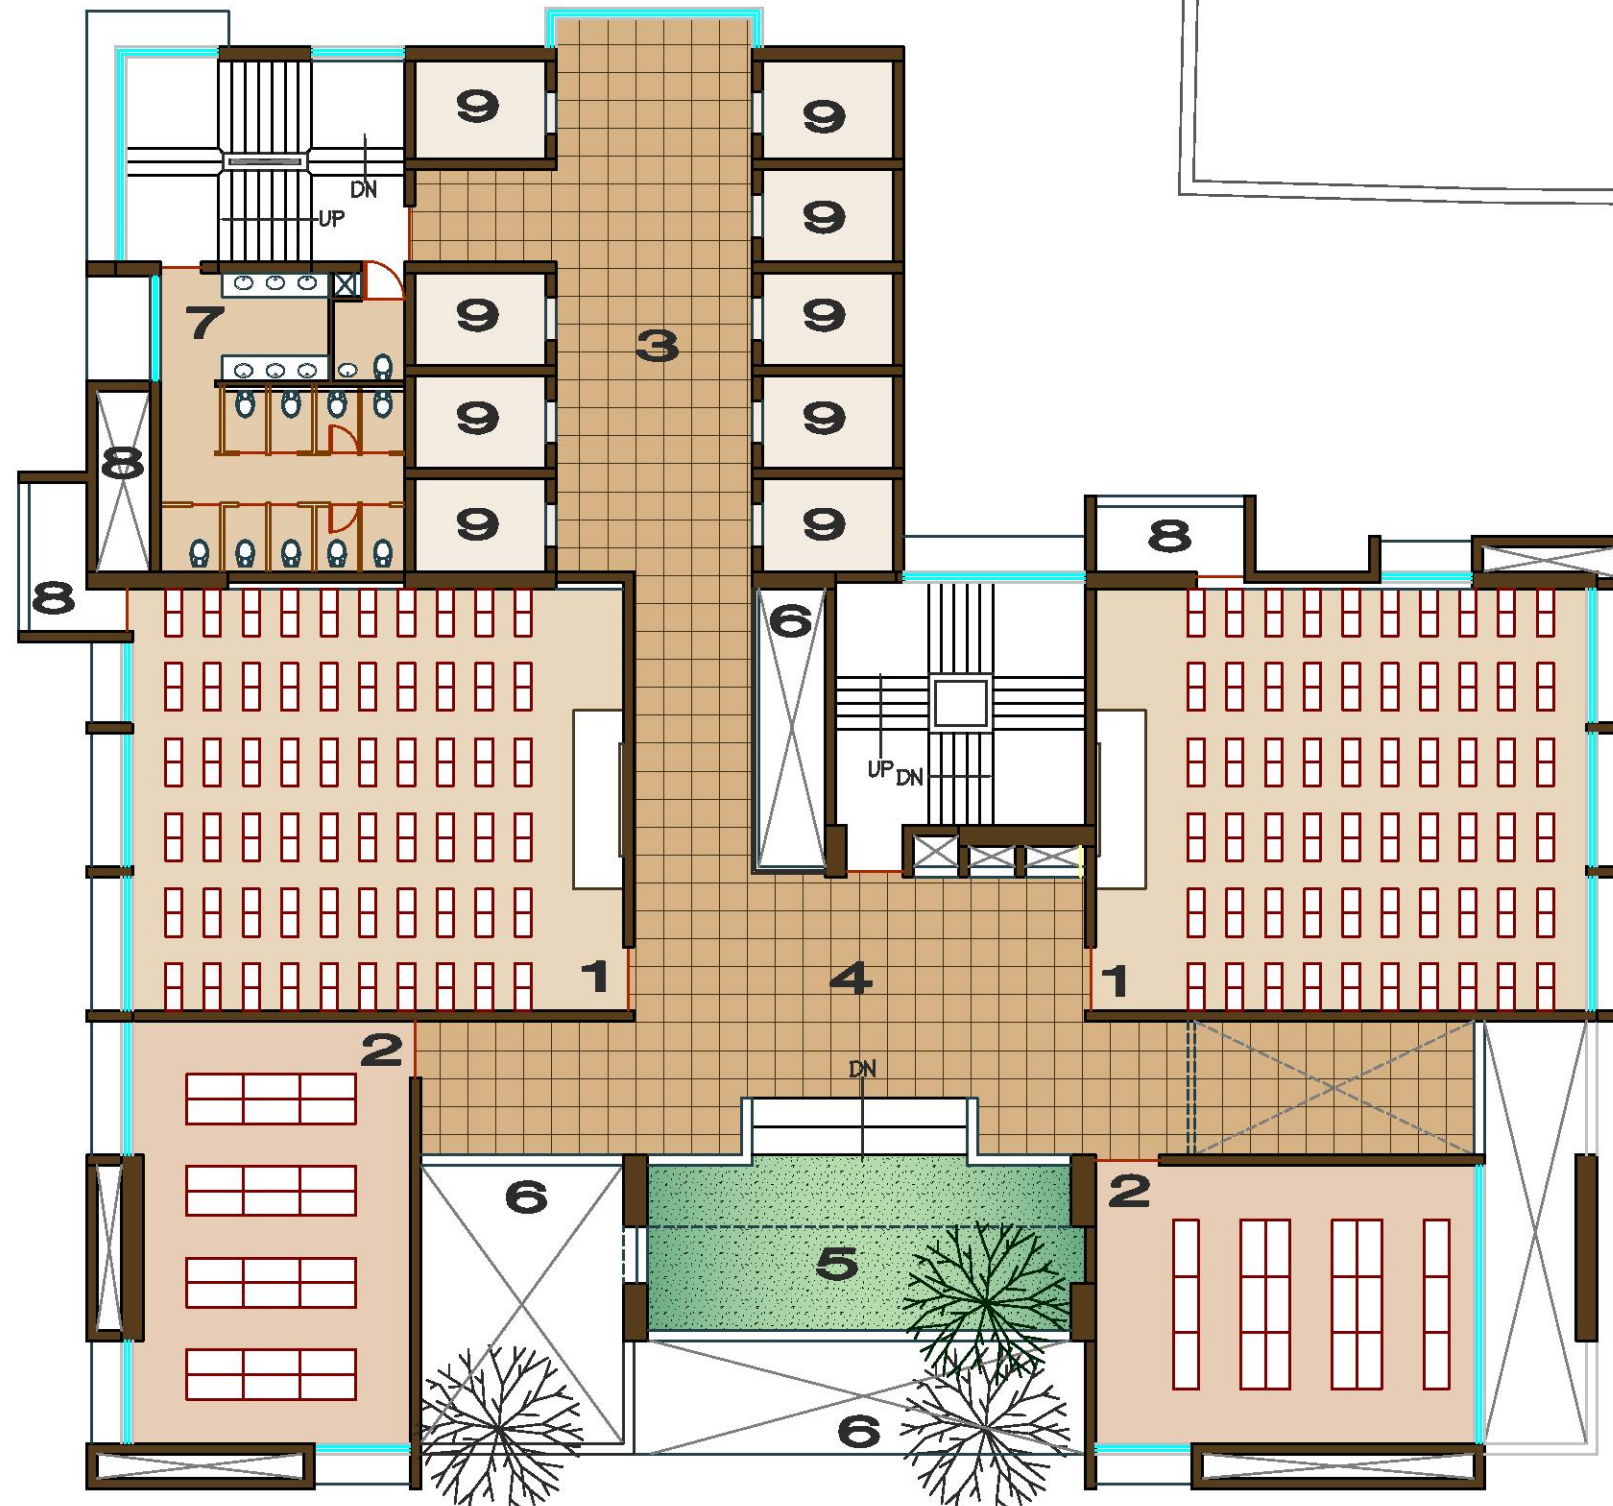


11TH FLOOR PLAN

KES - SHROFF COLLEGE
TUSHAR DESAI ASSOCIATES

LEGEND

- 1. CLASSROOM (120 STUDENTS)
30'-0" X 35'-0"
- 2. LABORATORY
20'-0" X 29'-0"
- 3. LIFT LOBBY
14'-0" X 36'-0"
- 4. CORRIDOR / LOBBY
- 5. TERRACE
- 6. VOID
- 7. TOILET
- 8. SERVICES
- 9. LIFTS (20 PASSENGER)
- 10. STAFF

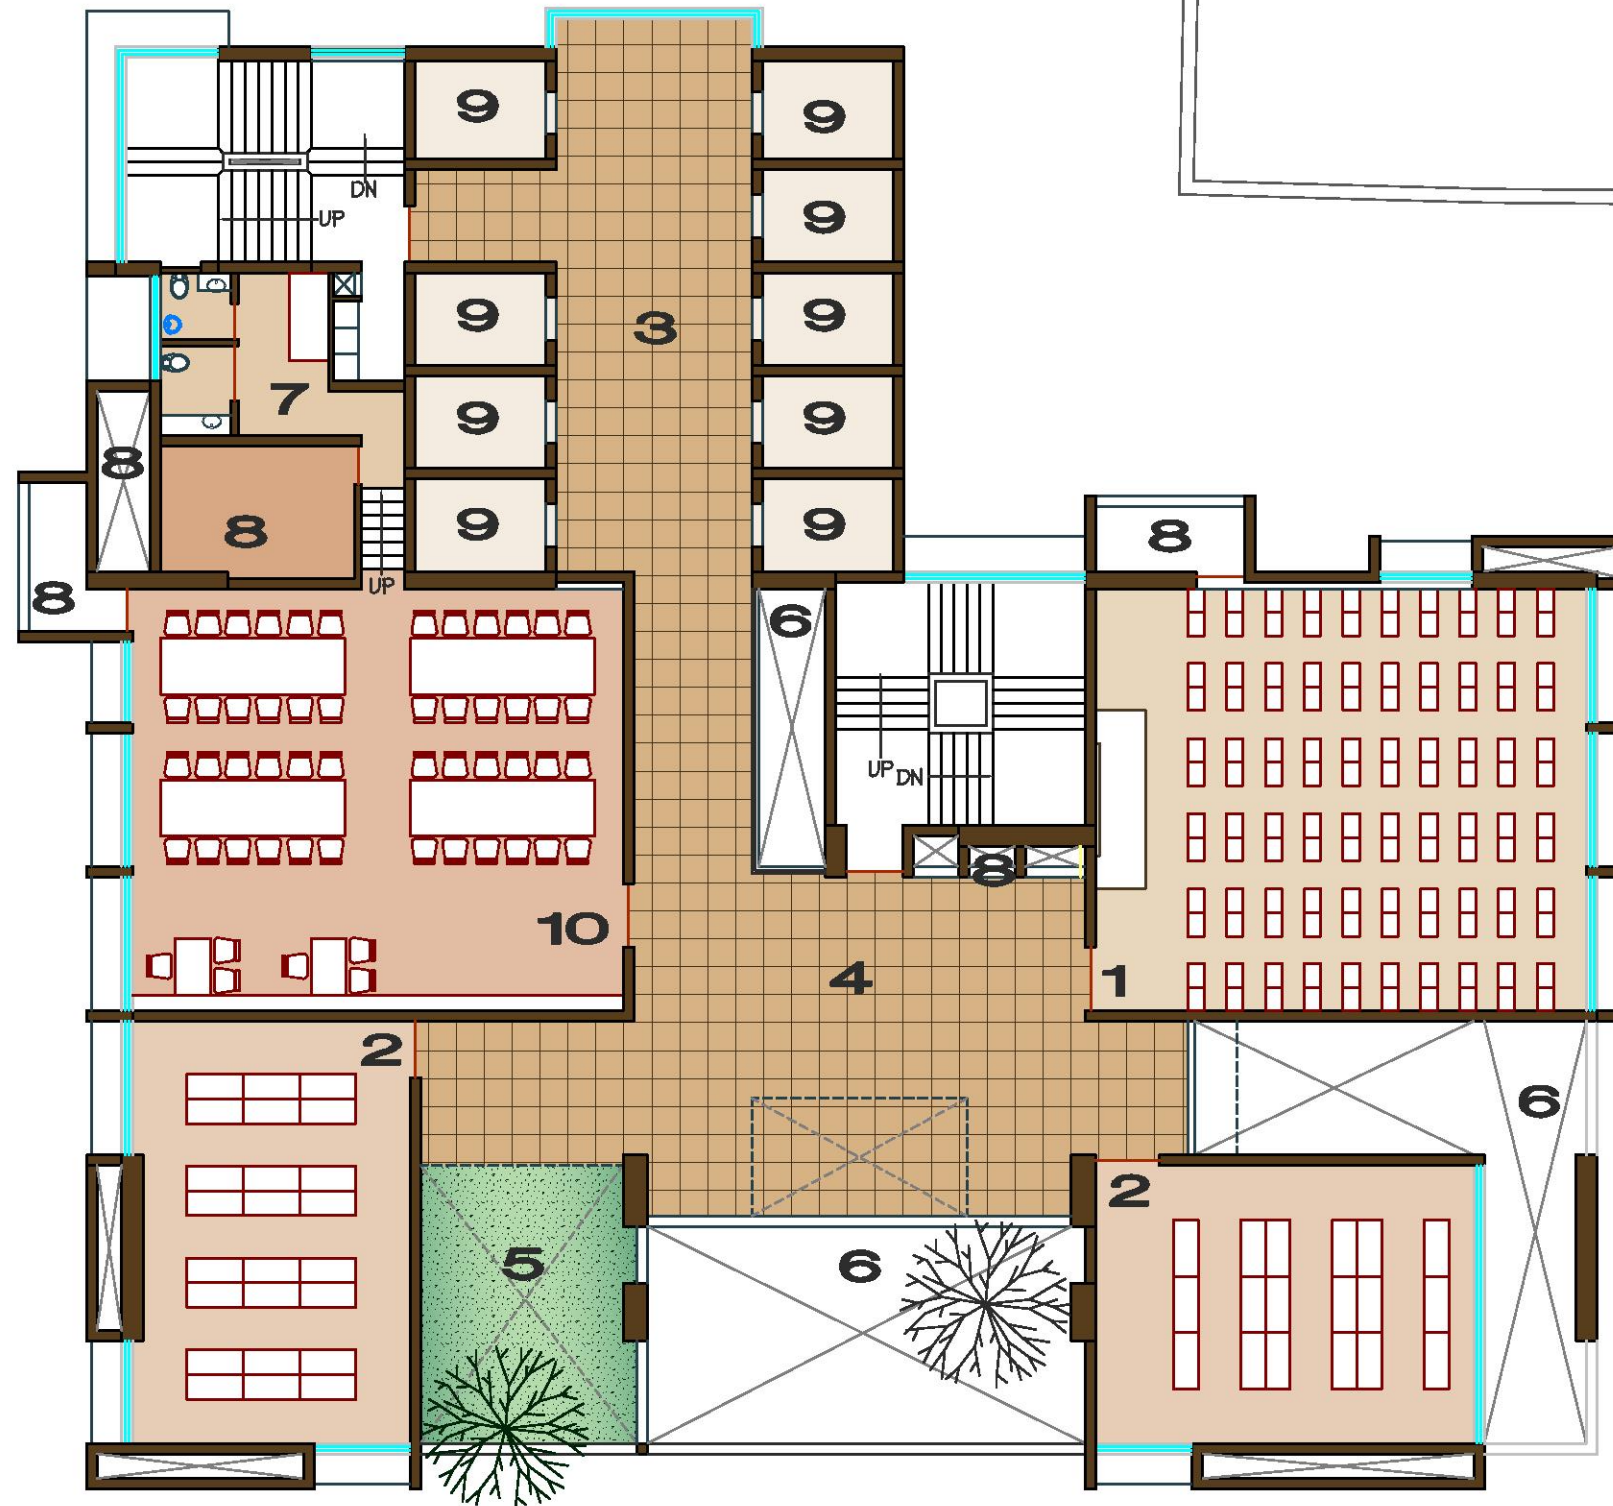


12TH FLOOR PLAN

KES - SHROFF COLLEGE
TUSHAR DESAI ASSOCIATES

LEGEND


- 1. CLASSROOM (60 STUDENTS)
20'-0" X 29'-0"
- 2. LABORATORY
20'-0" X 29'-0"
- 3. LIFT LOBBY
14'-0" X 36'-0"
- 4. CORRIDOR / LOBBY
- 5. TERRACE
- 6. VOID
- 7. TOILET
- 8. SERVICES
- 9. LIFTS (20 PASSENGER)

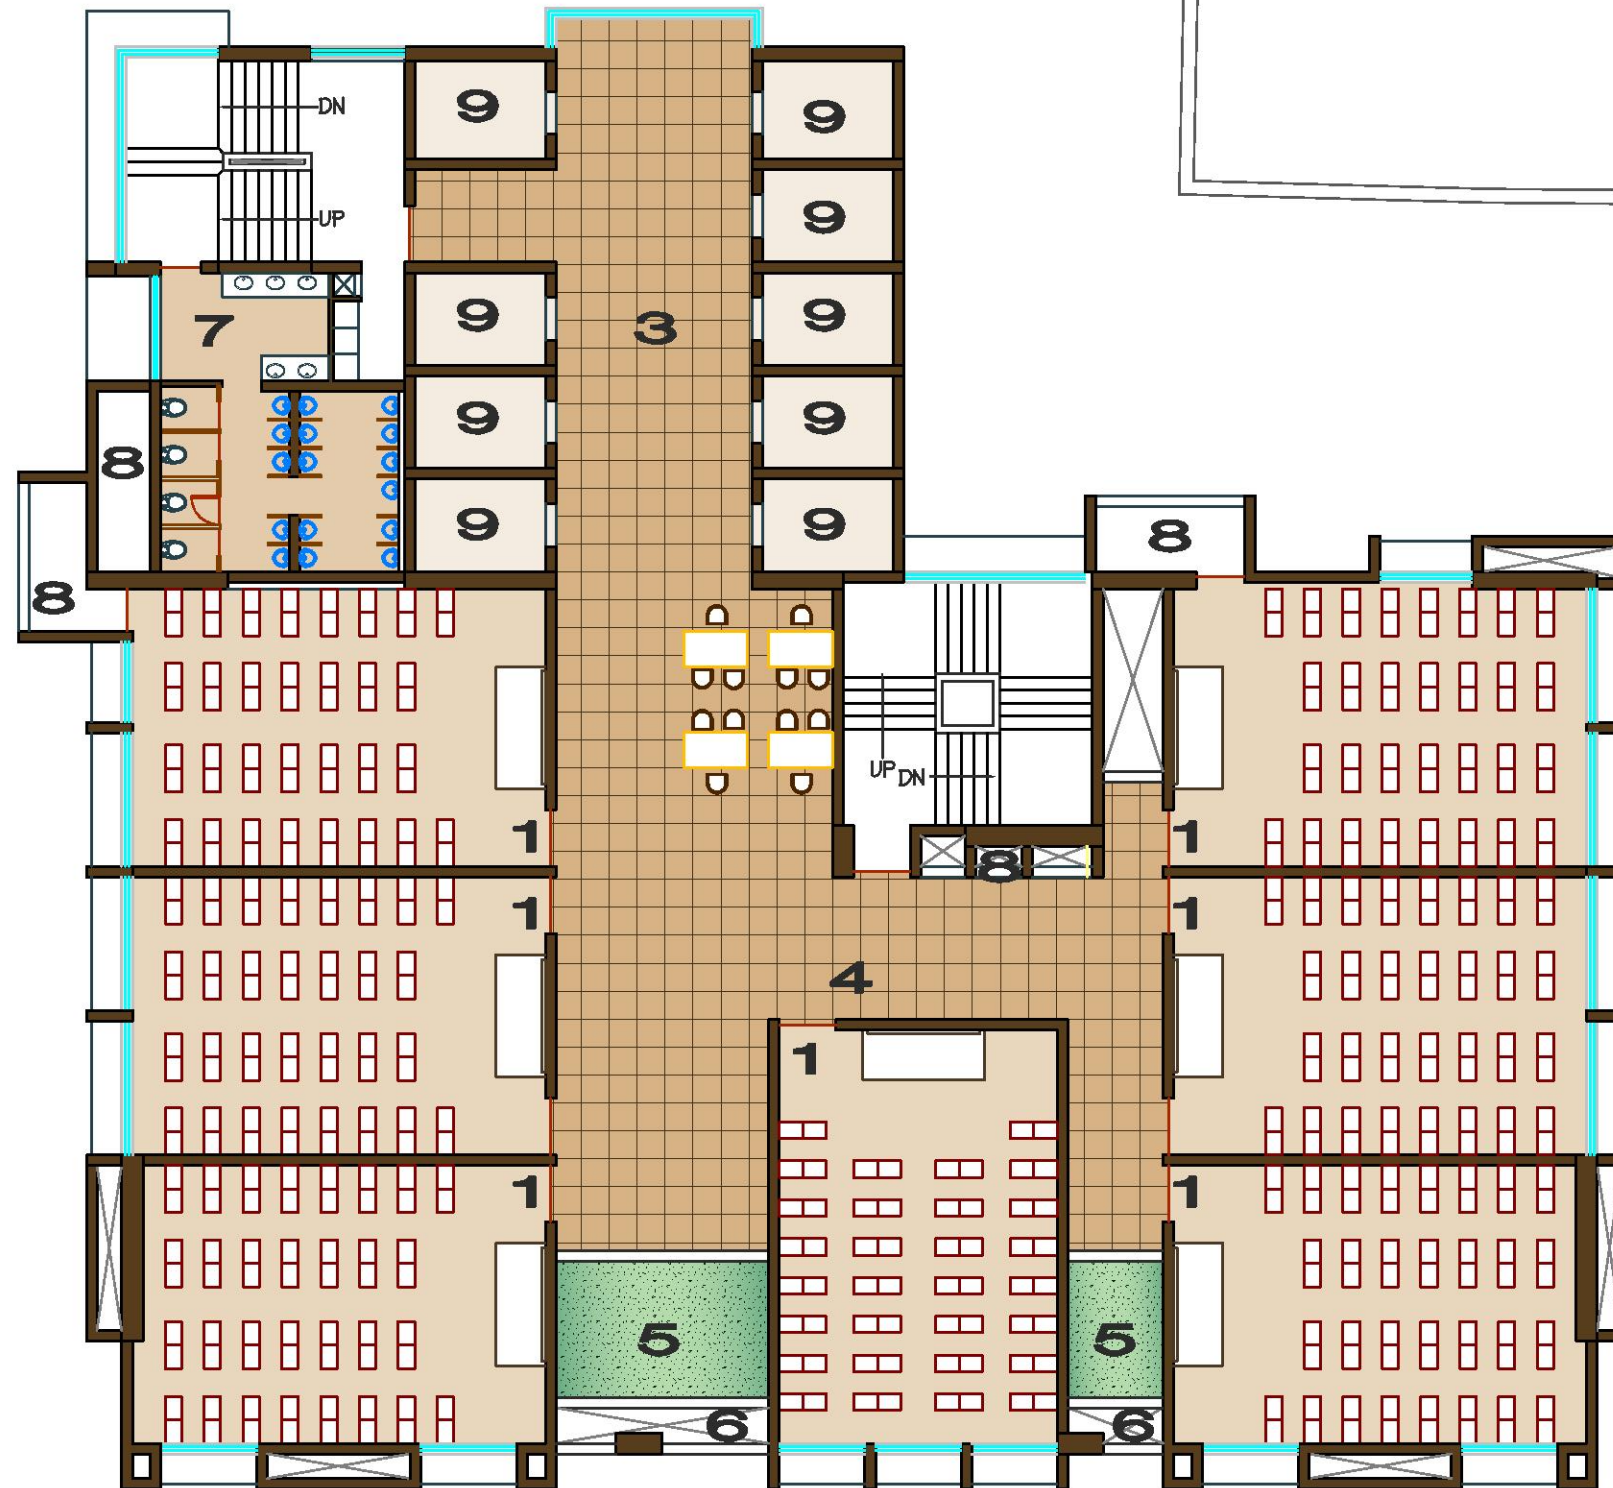

18TH FLOOR PLAN

LEGEND

- 1. CLASSROOM (60 STUDENTS)
20'-0" X 29'-0"
- 2. LABORATORY
20'-0" X 29'-0"
- 3. LIFT LOBBY
14'-0" X 36'-0"
- 4. CORRIDOR / LOBBY
- 5. TERRACE
- 6. VOID
- 7. TOILET
- 8. SERVICES
- 9. LIFTS (20 PASSENGER)
- 10. STAFF

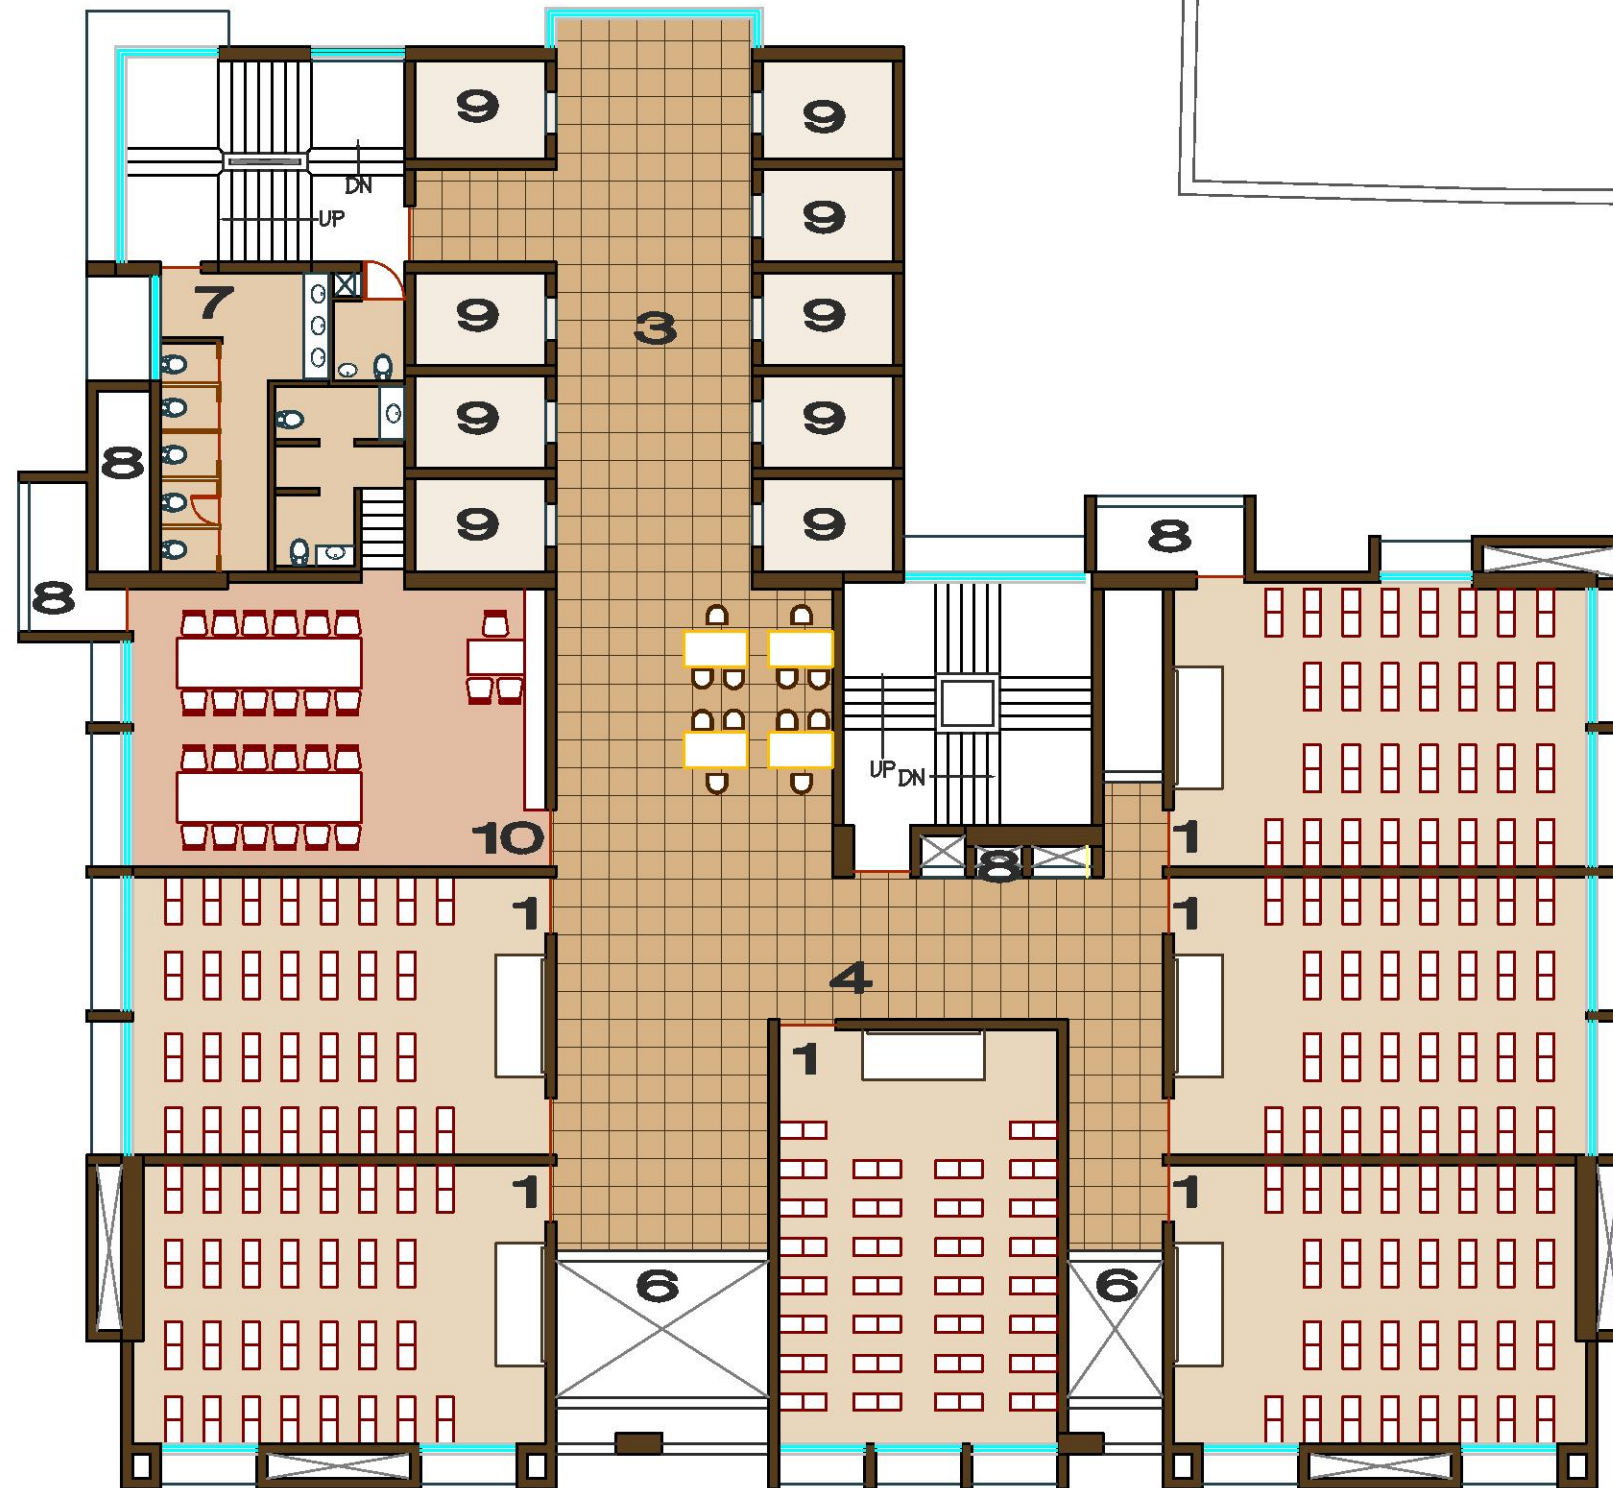

19TH FLOOR PLAN