

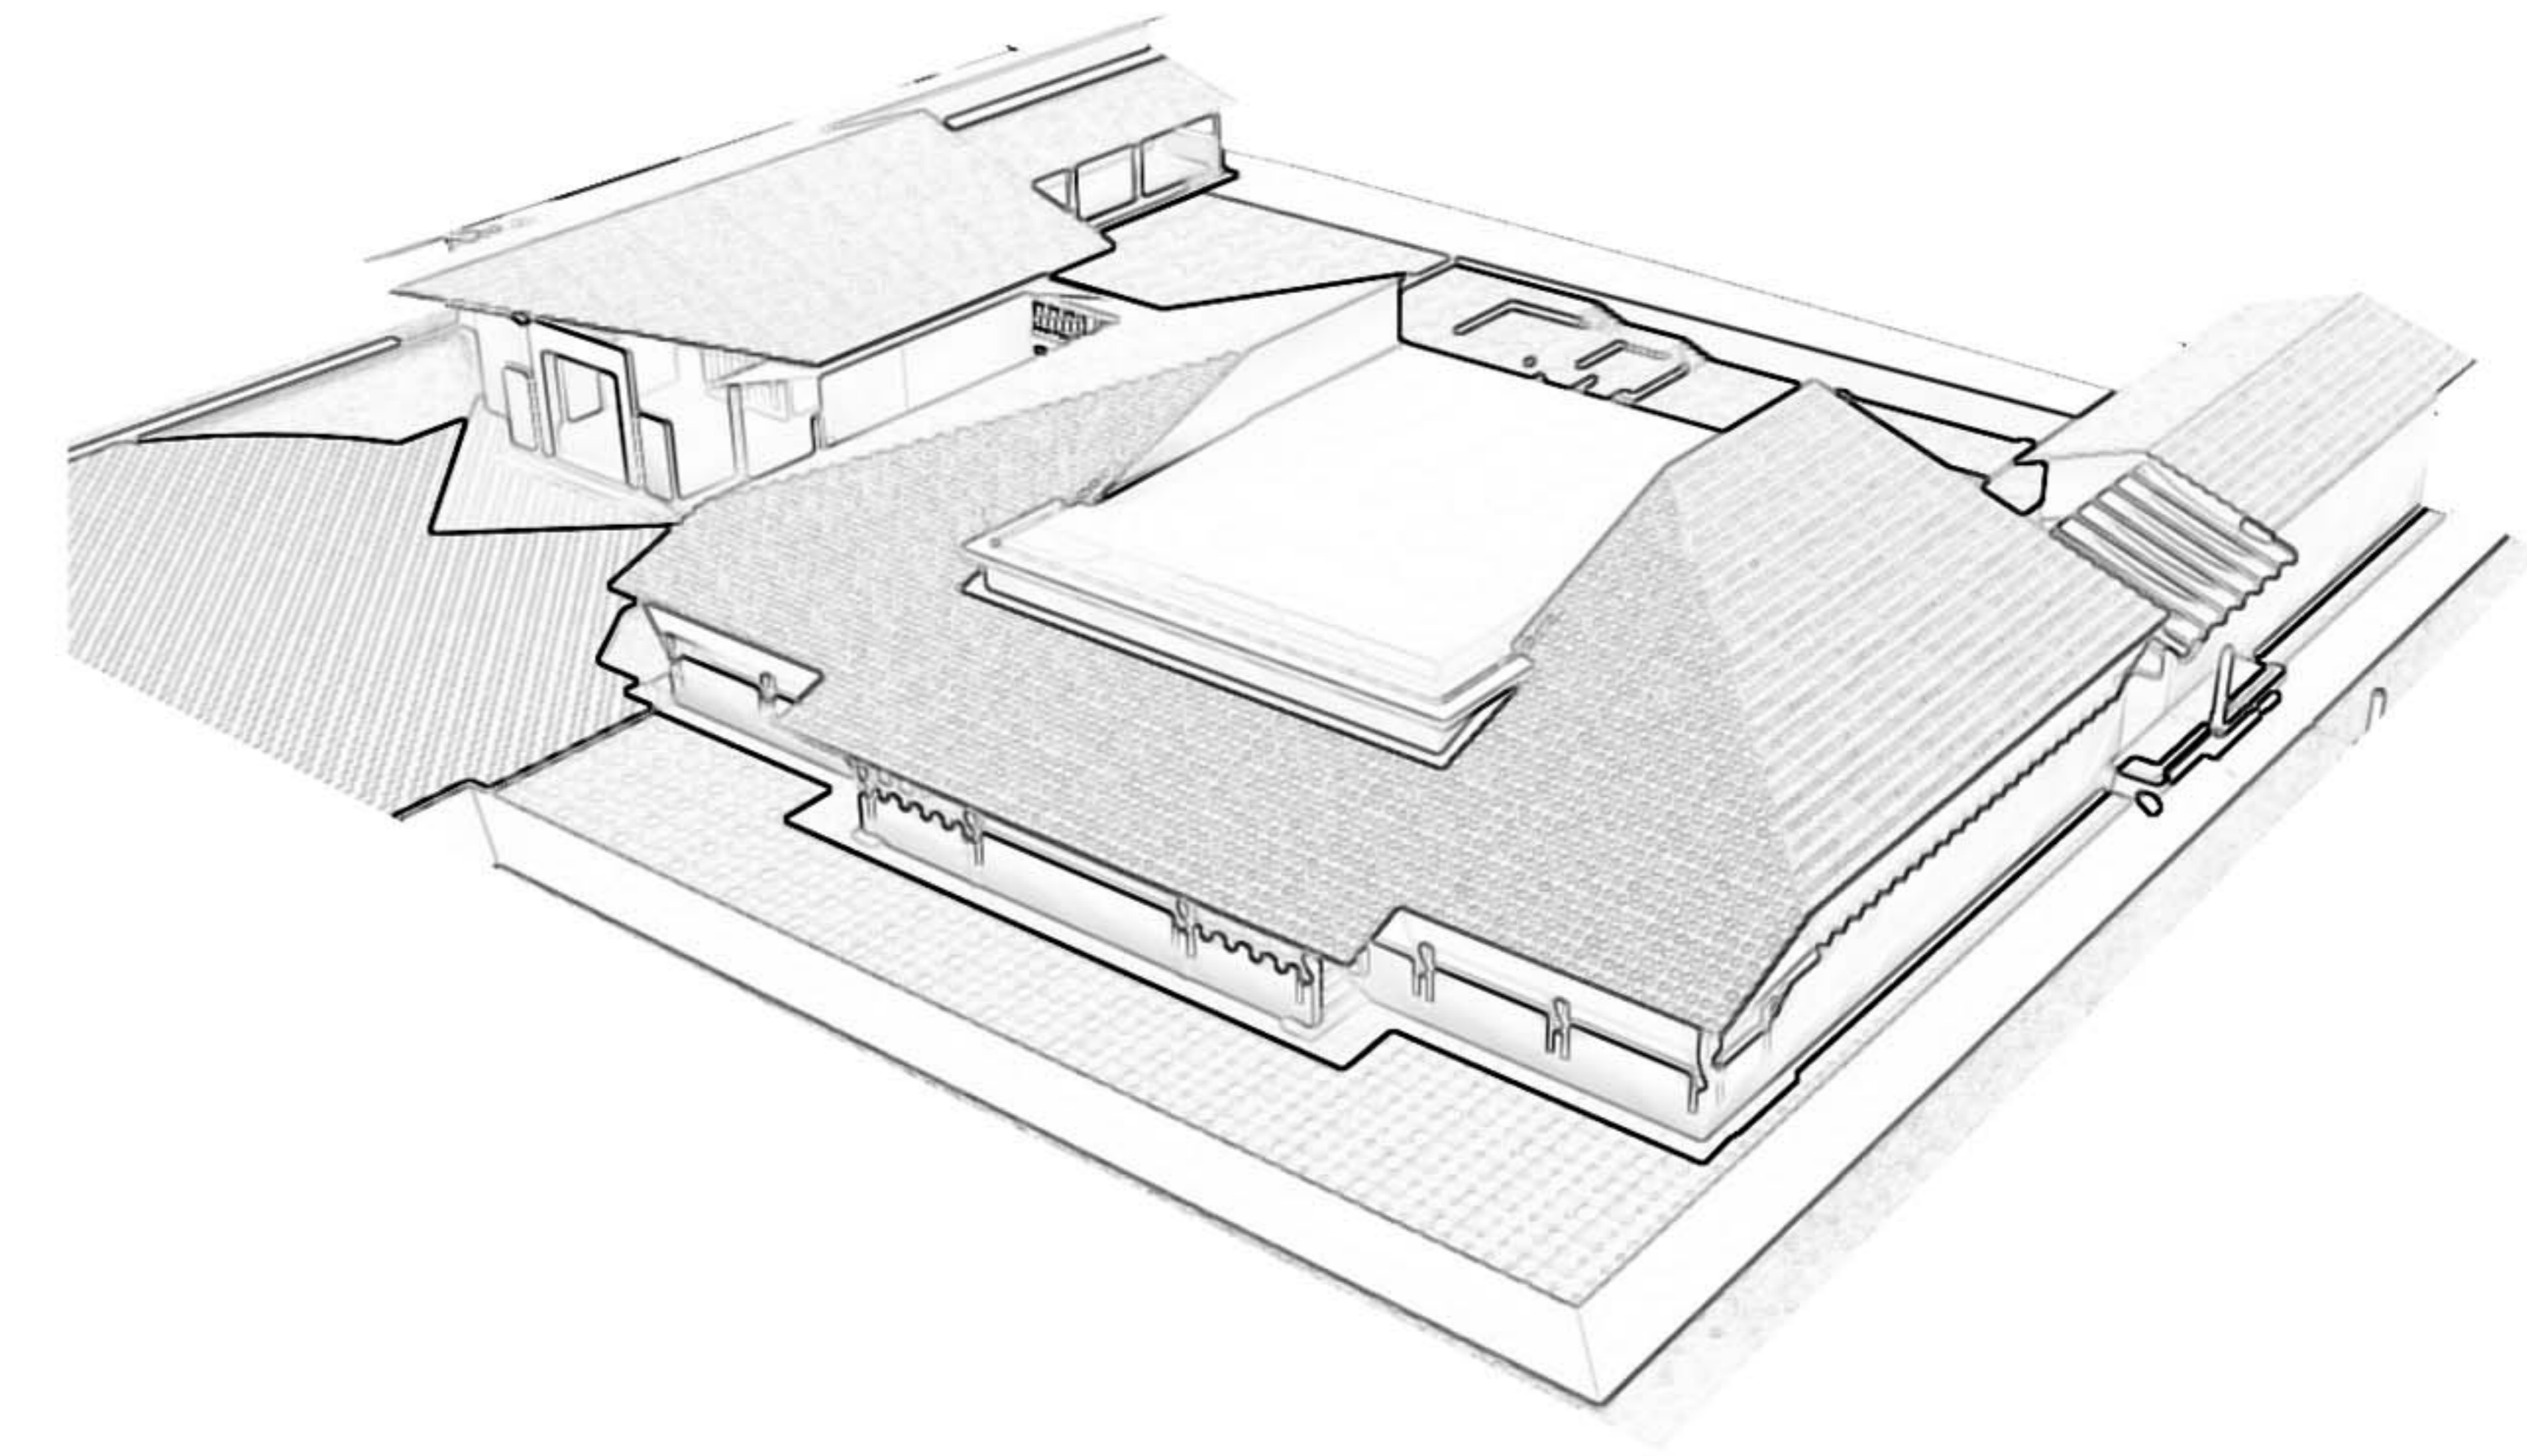
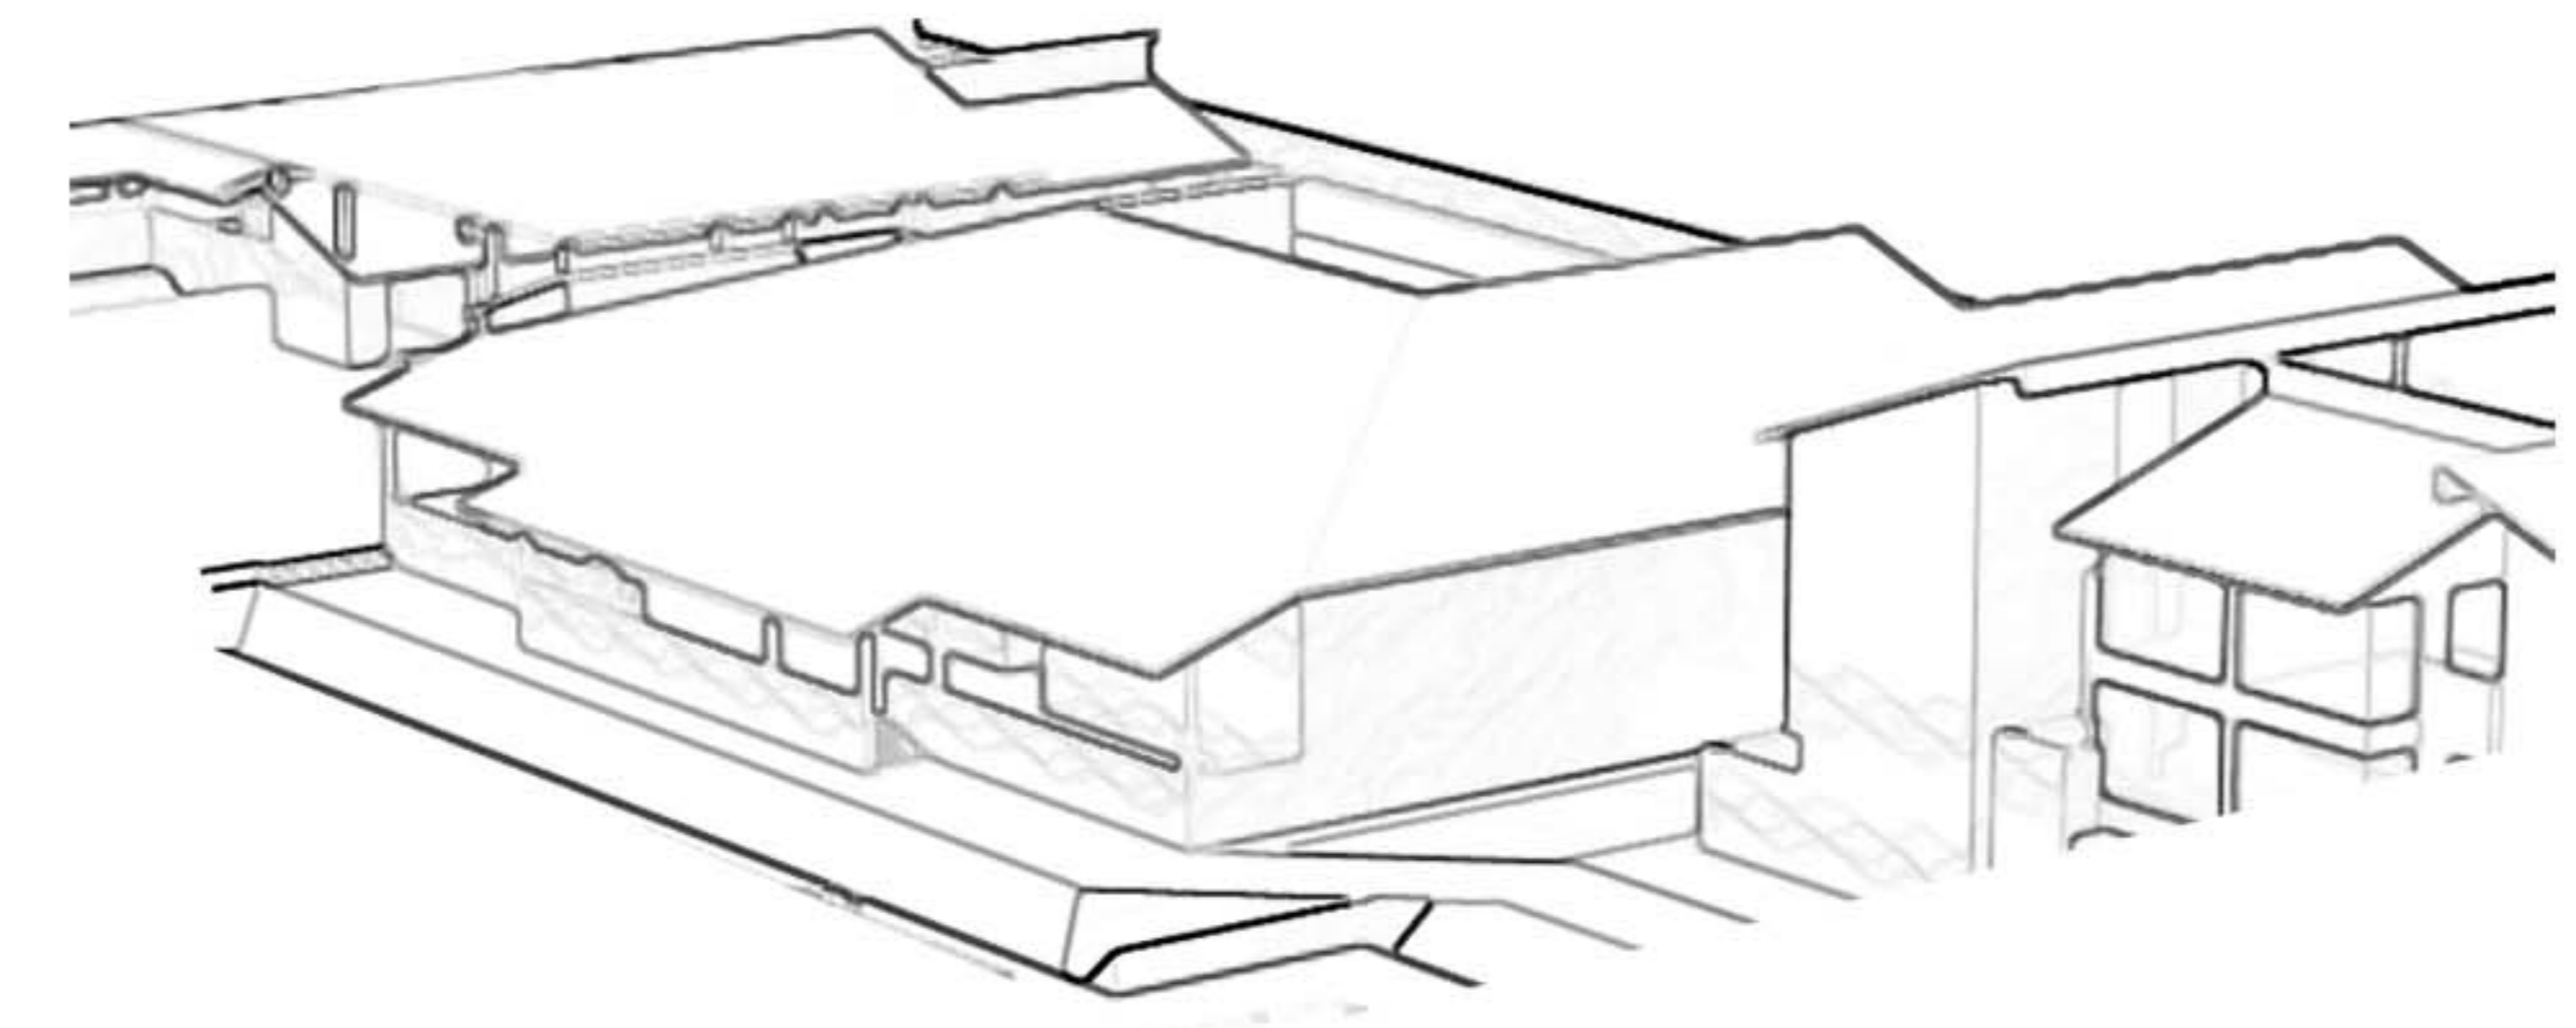
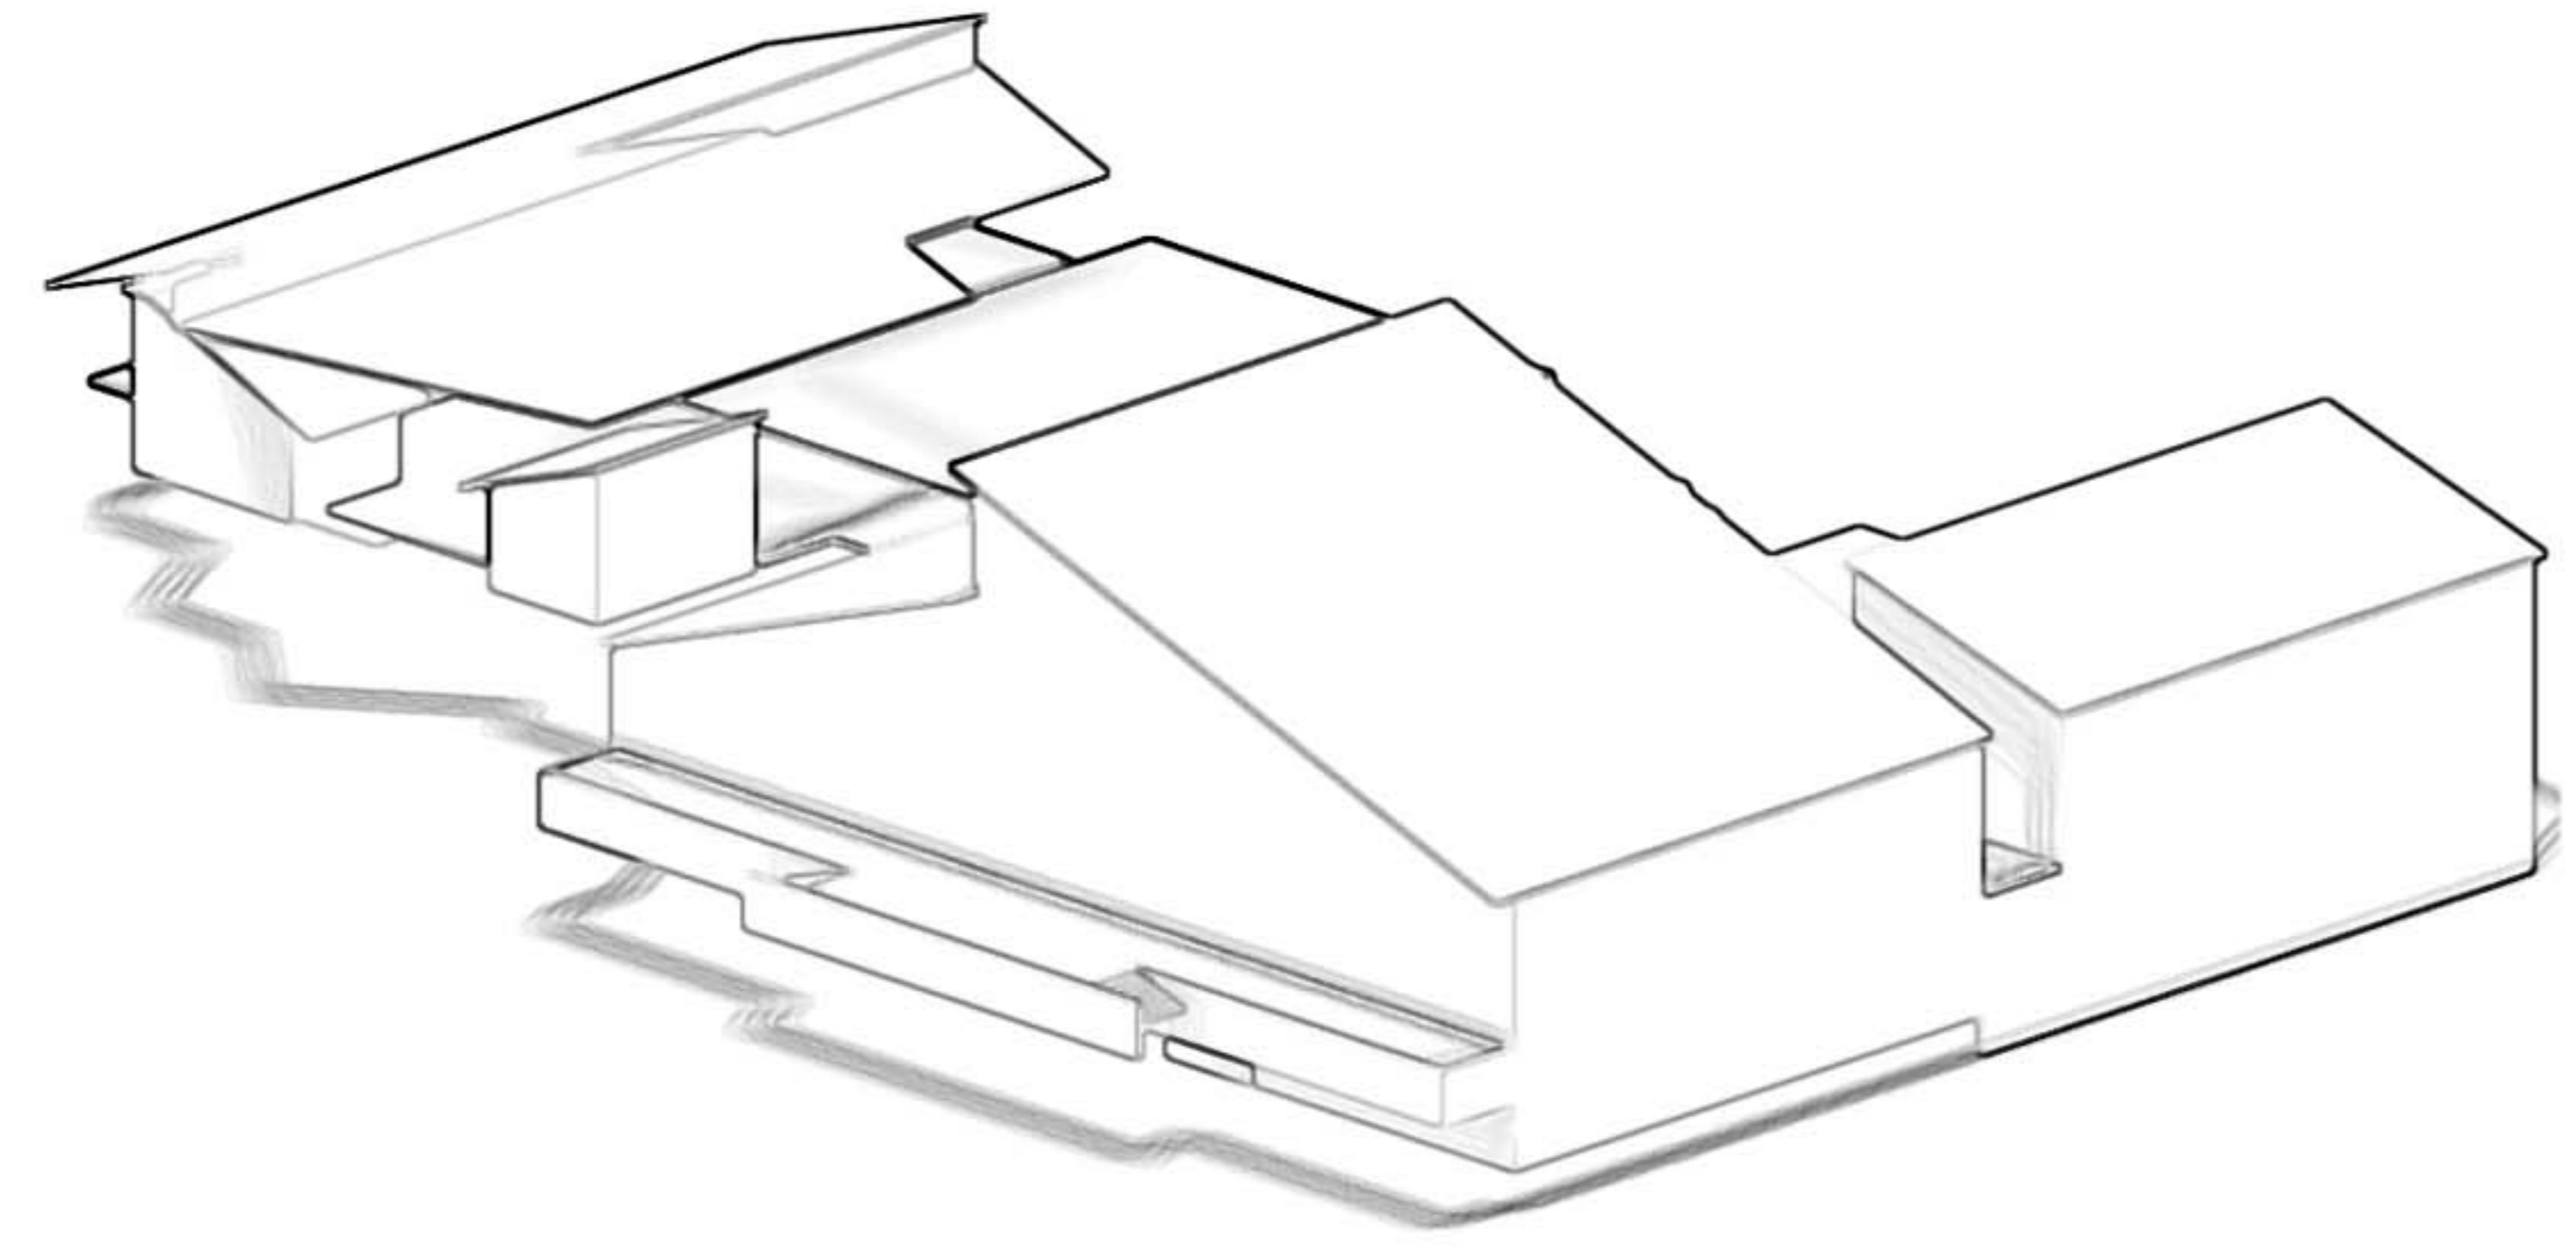
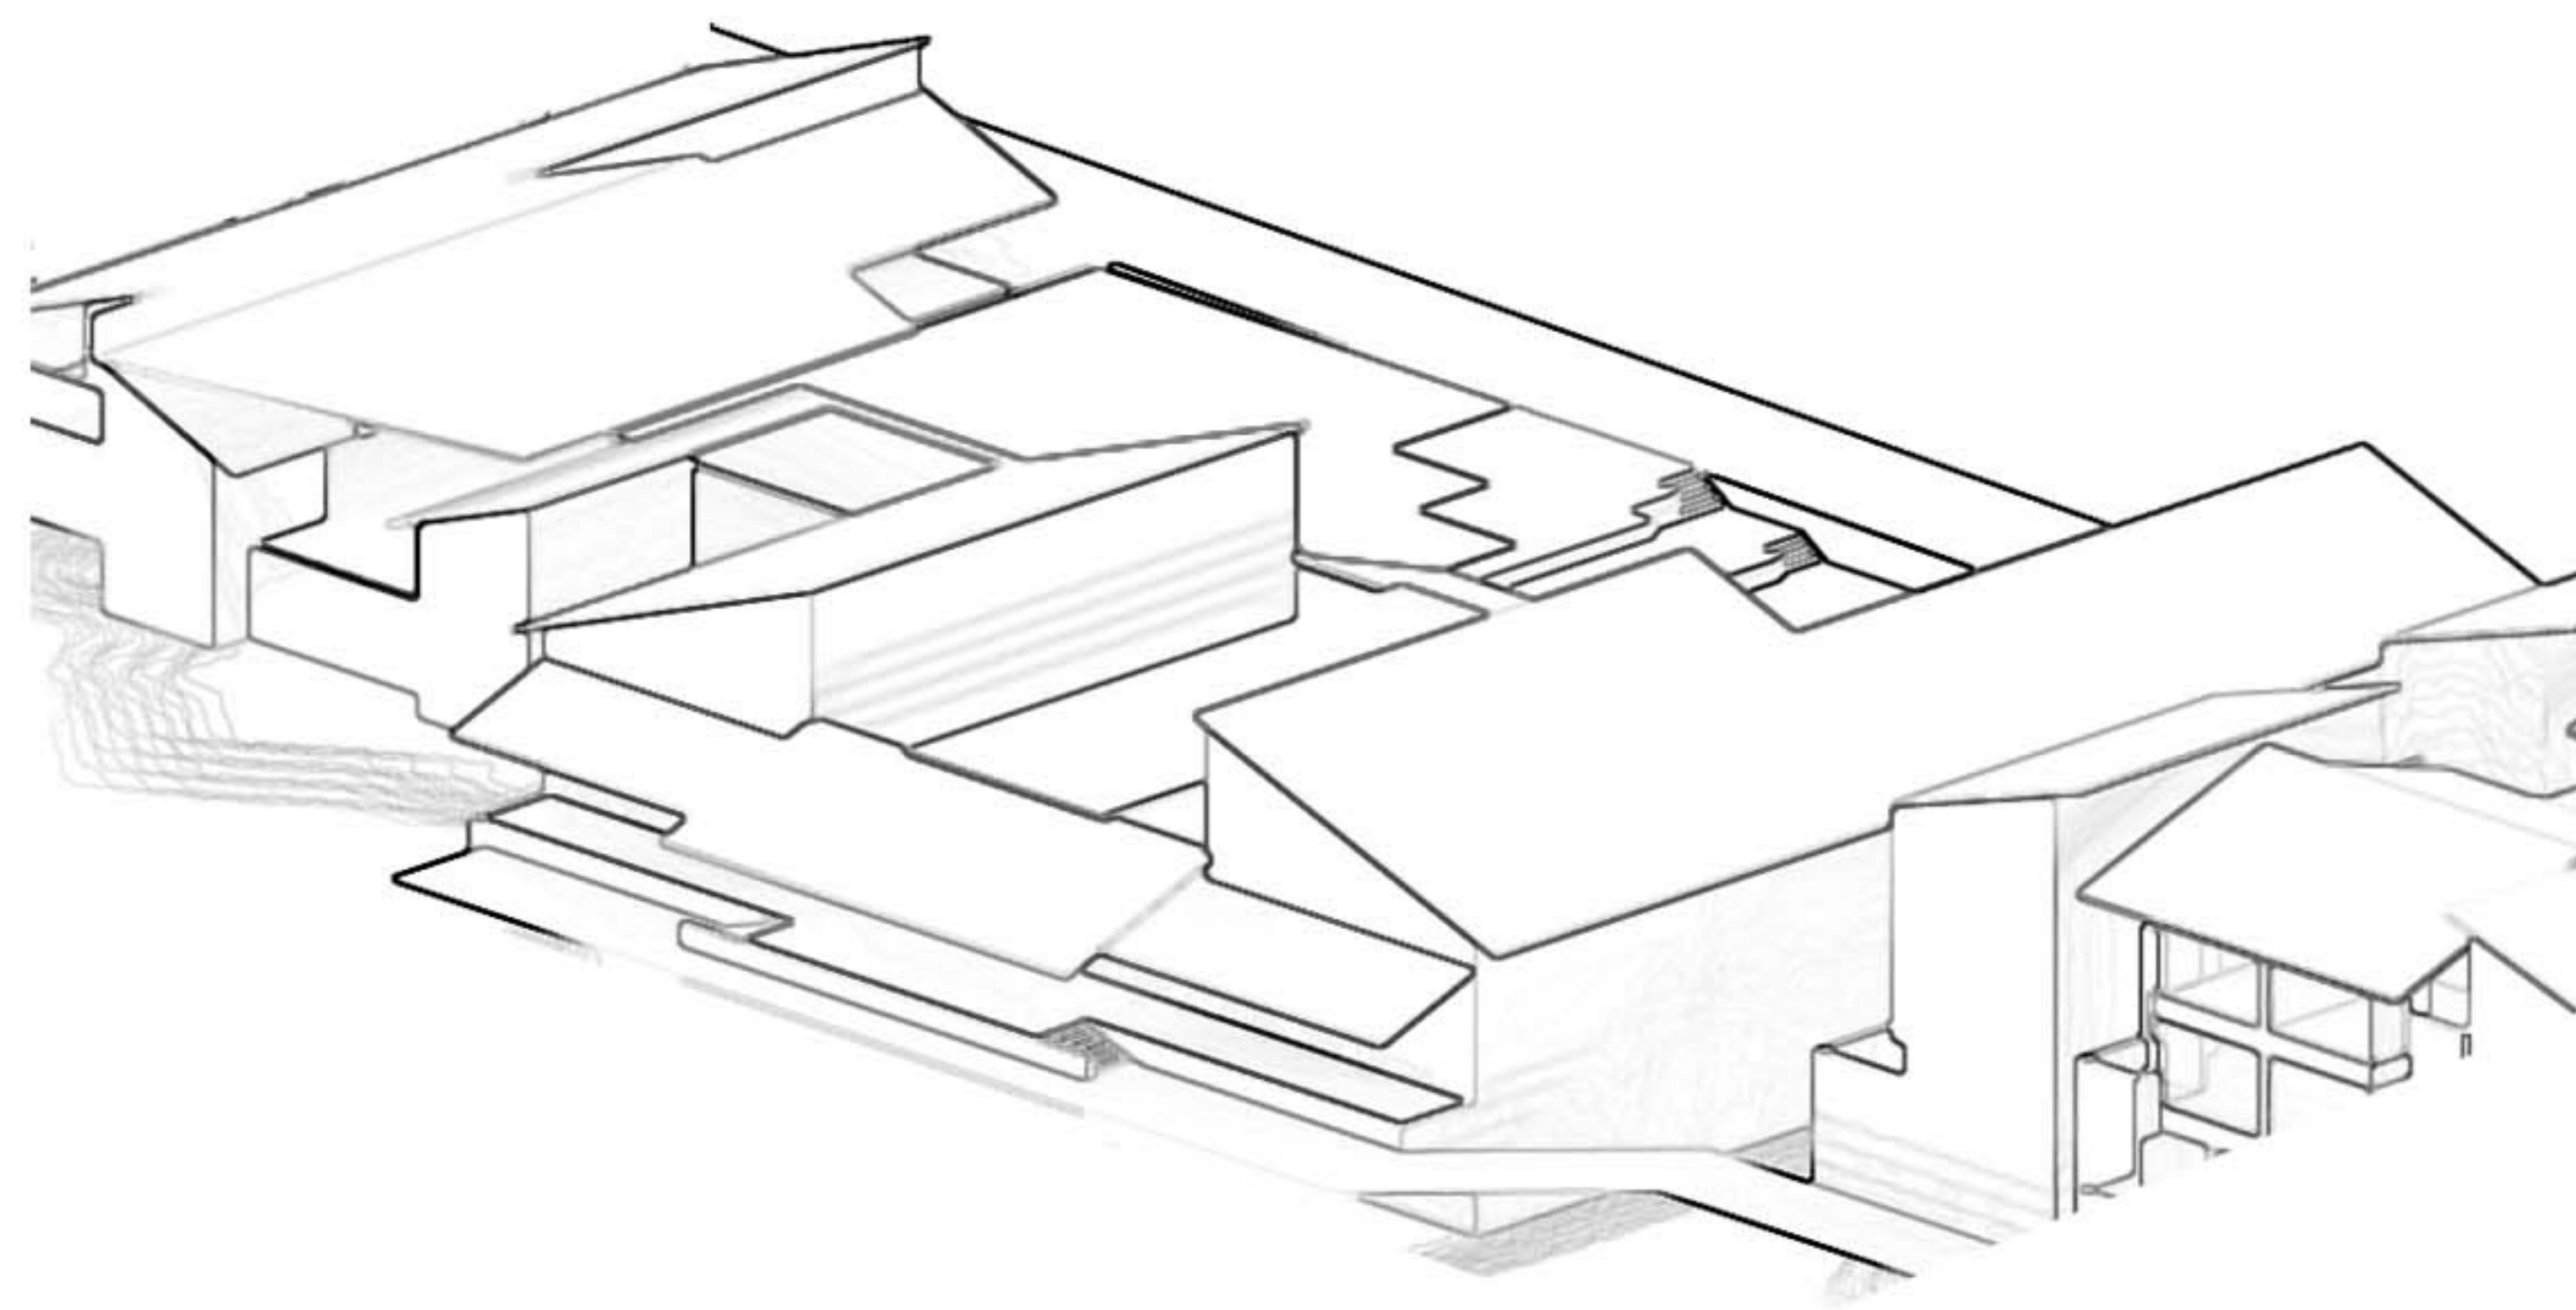
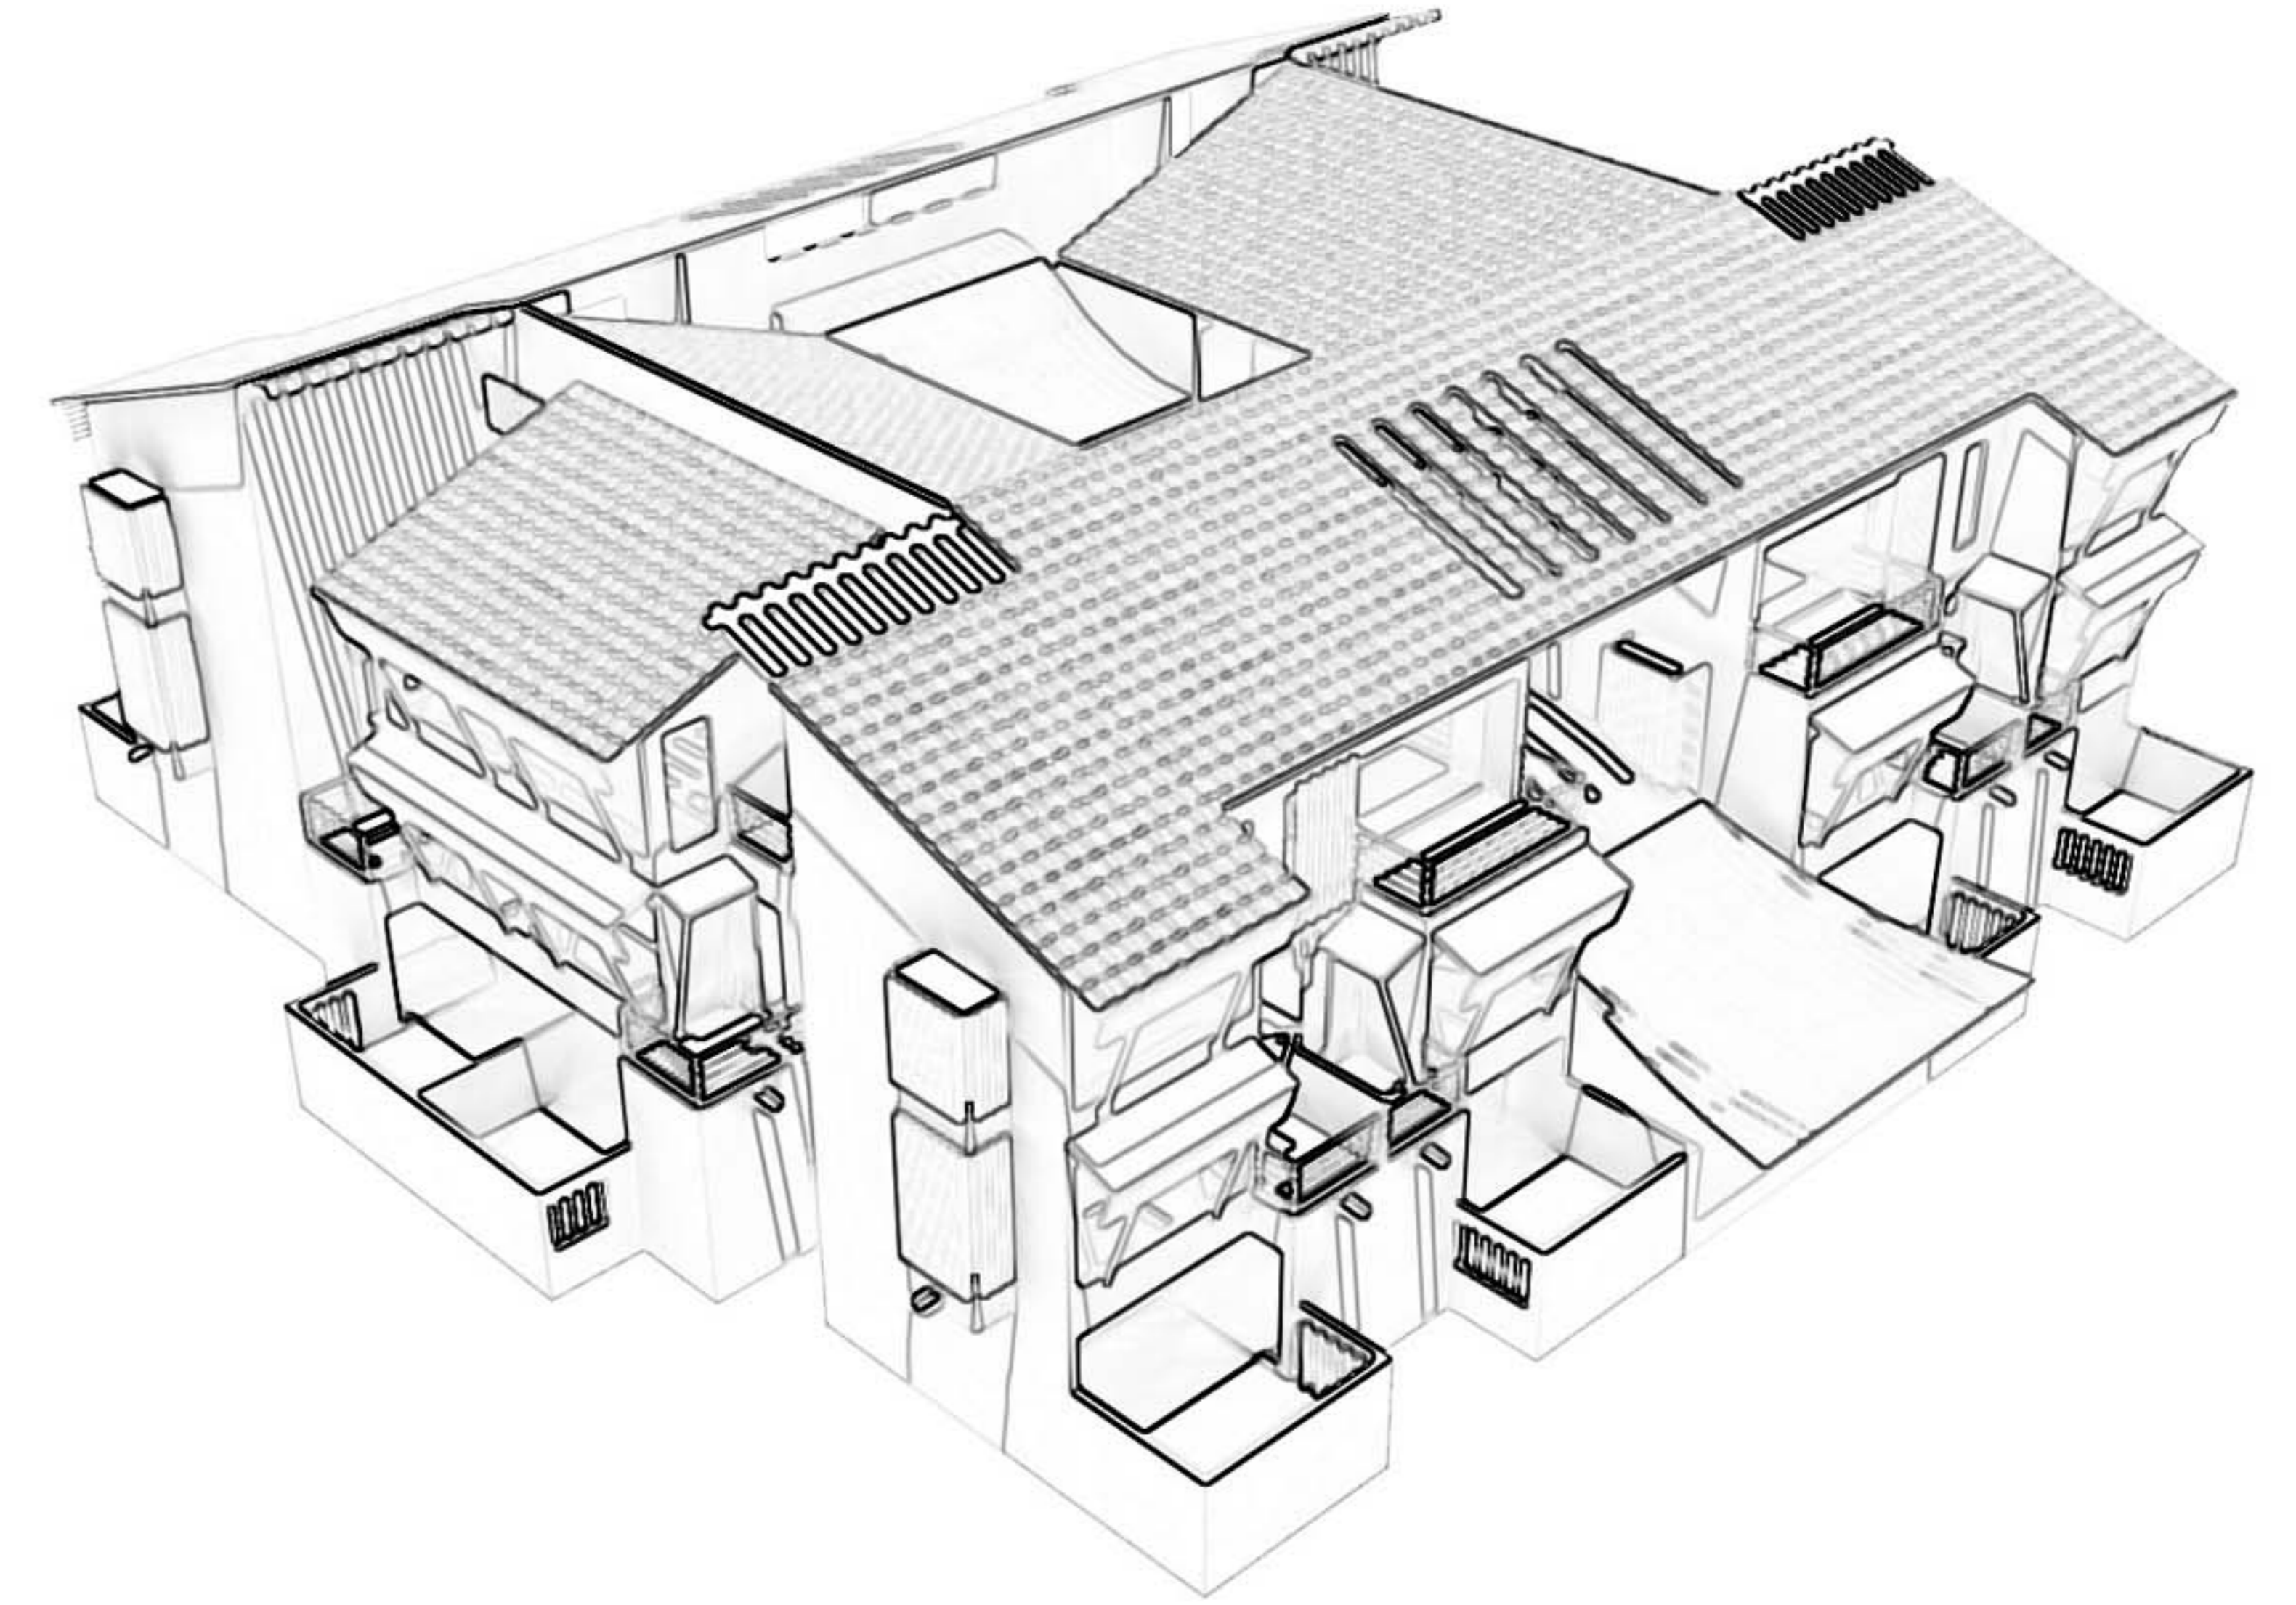
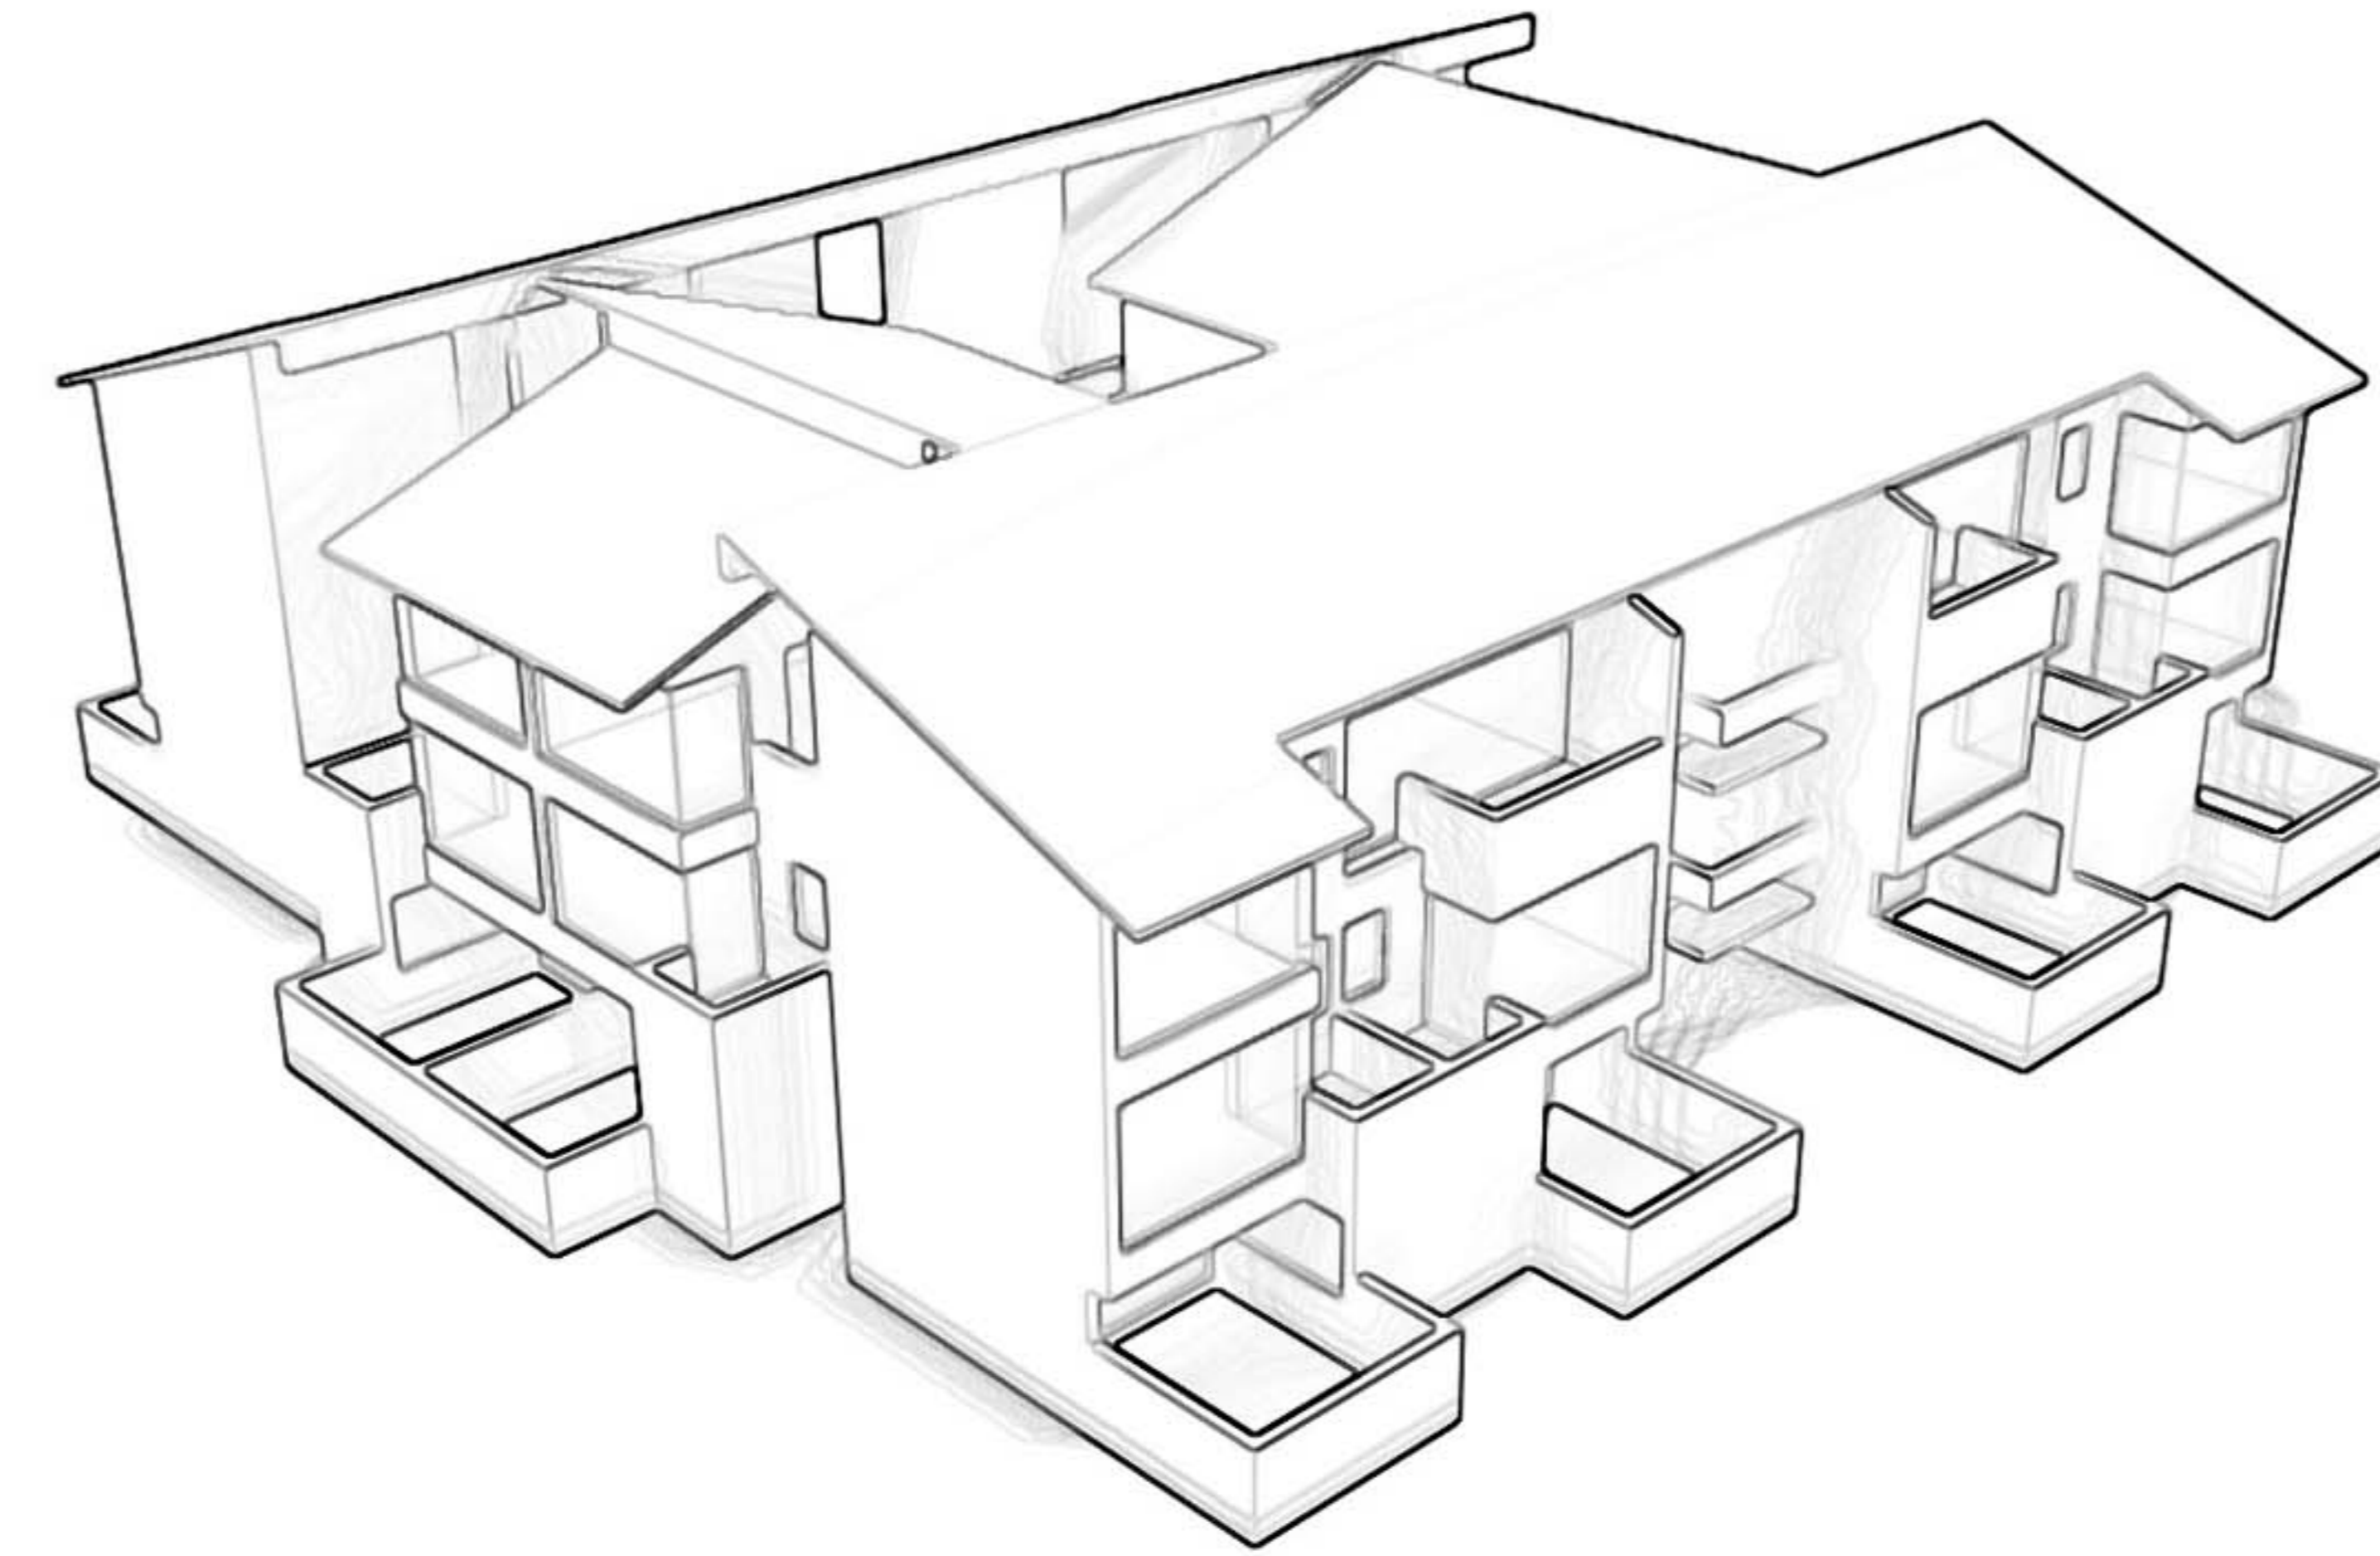



DESIGN DEVELOPMENT : CHALET

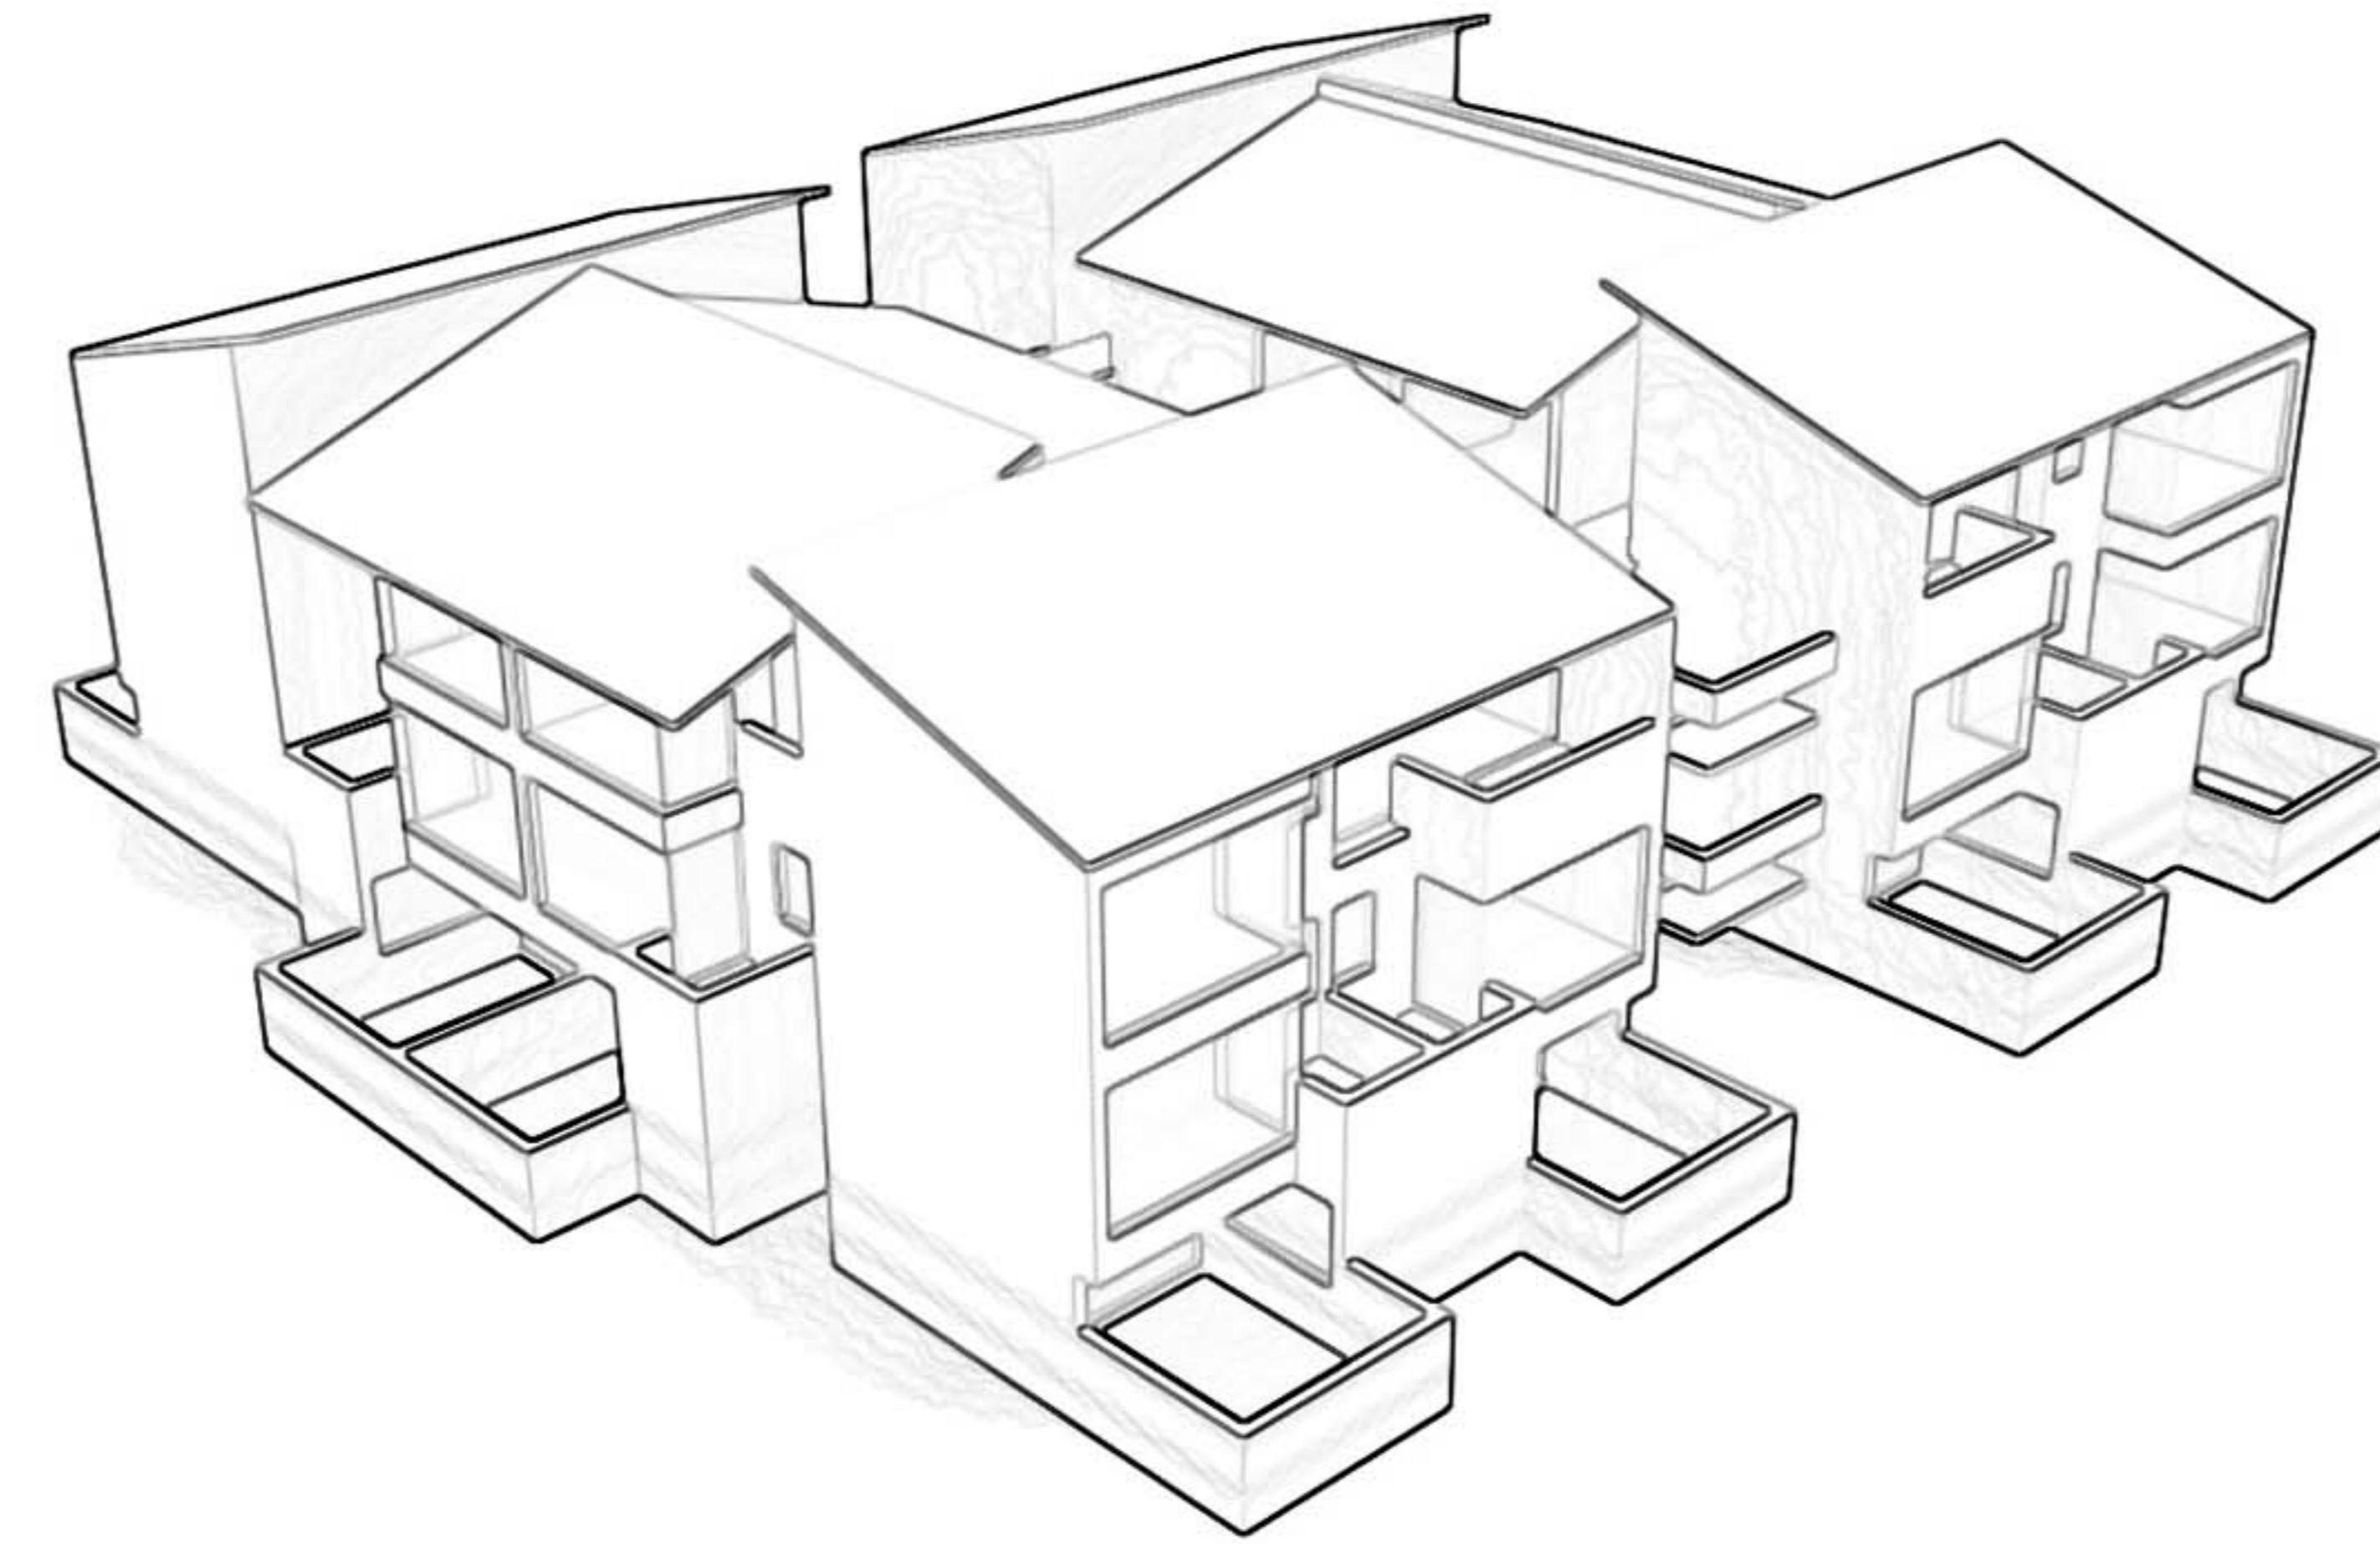


DESIGN DEVELOPMENT : CLUB

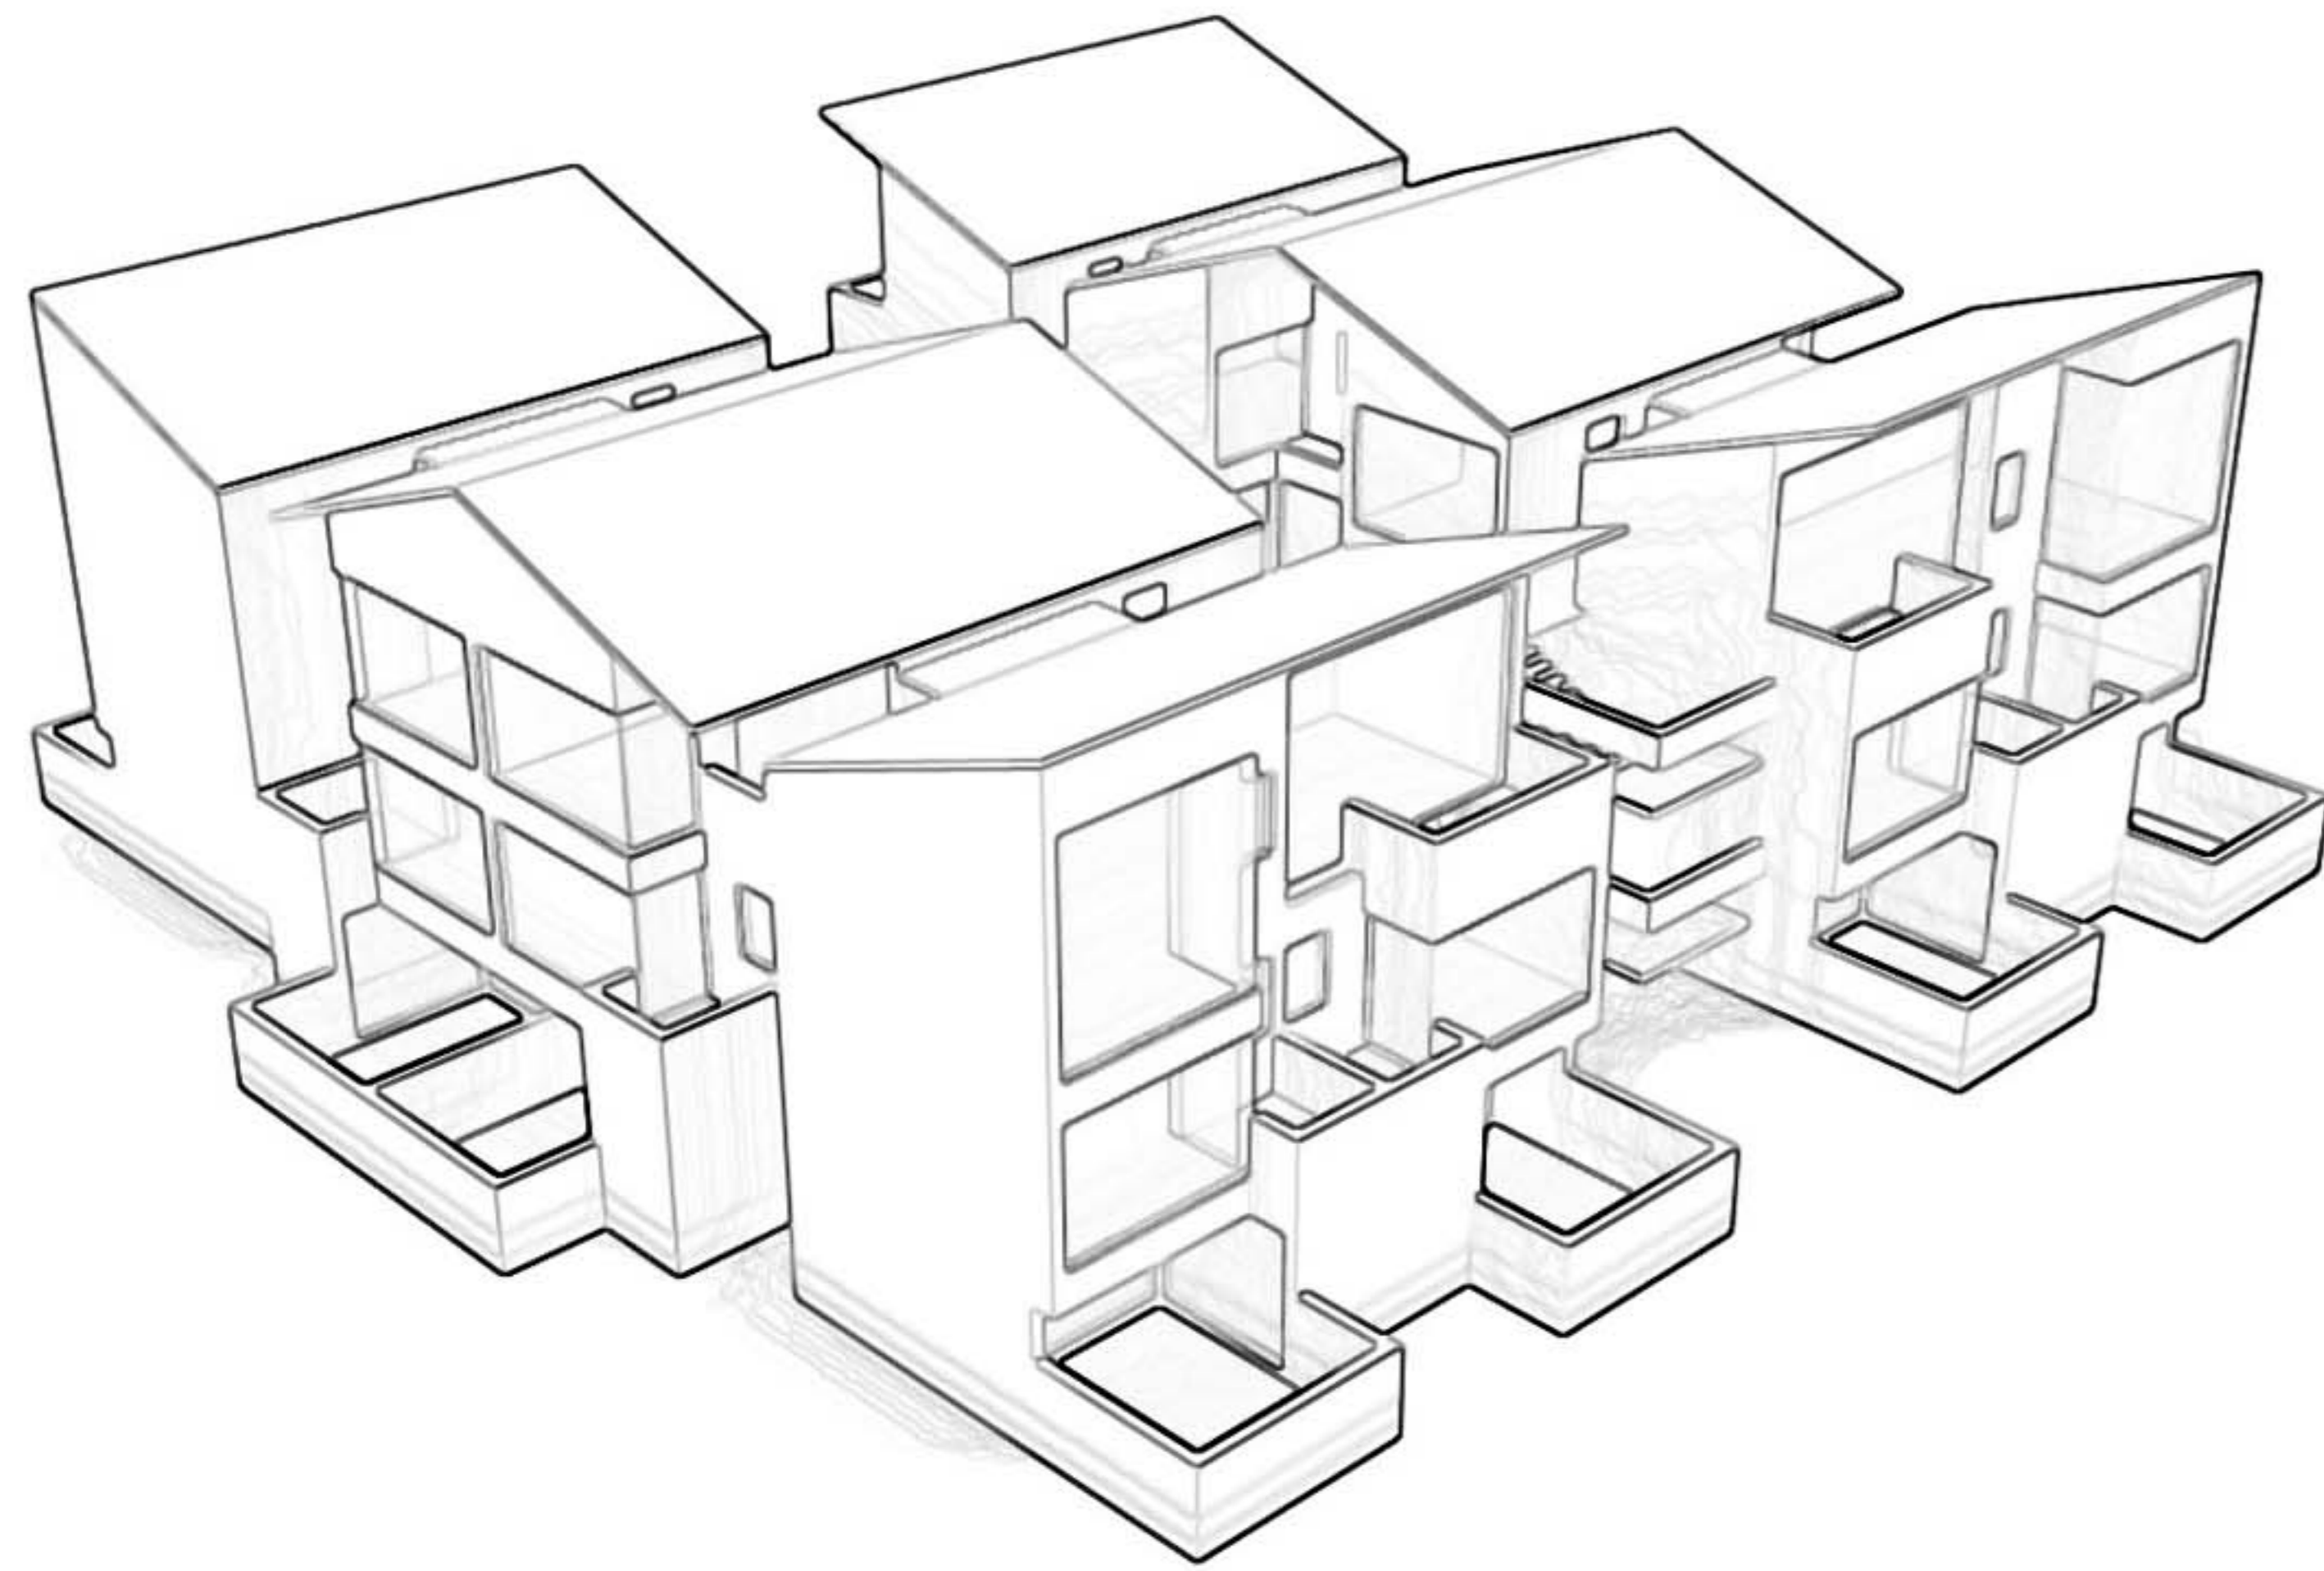


DESIGN DEVELOPMENT : GUEST HOUSE

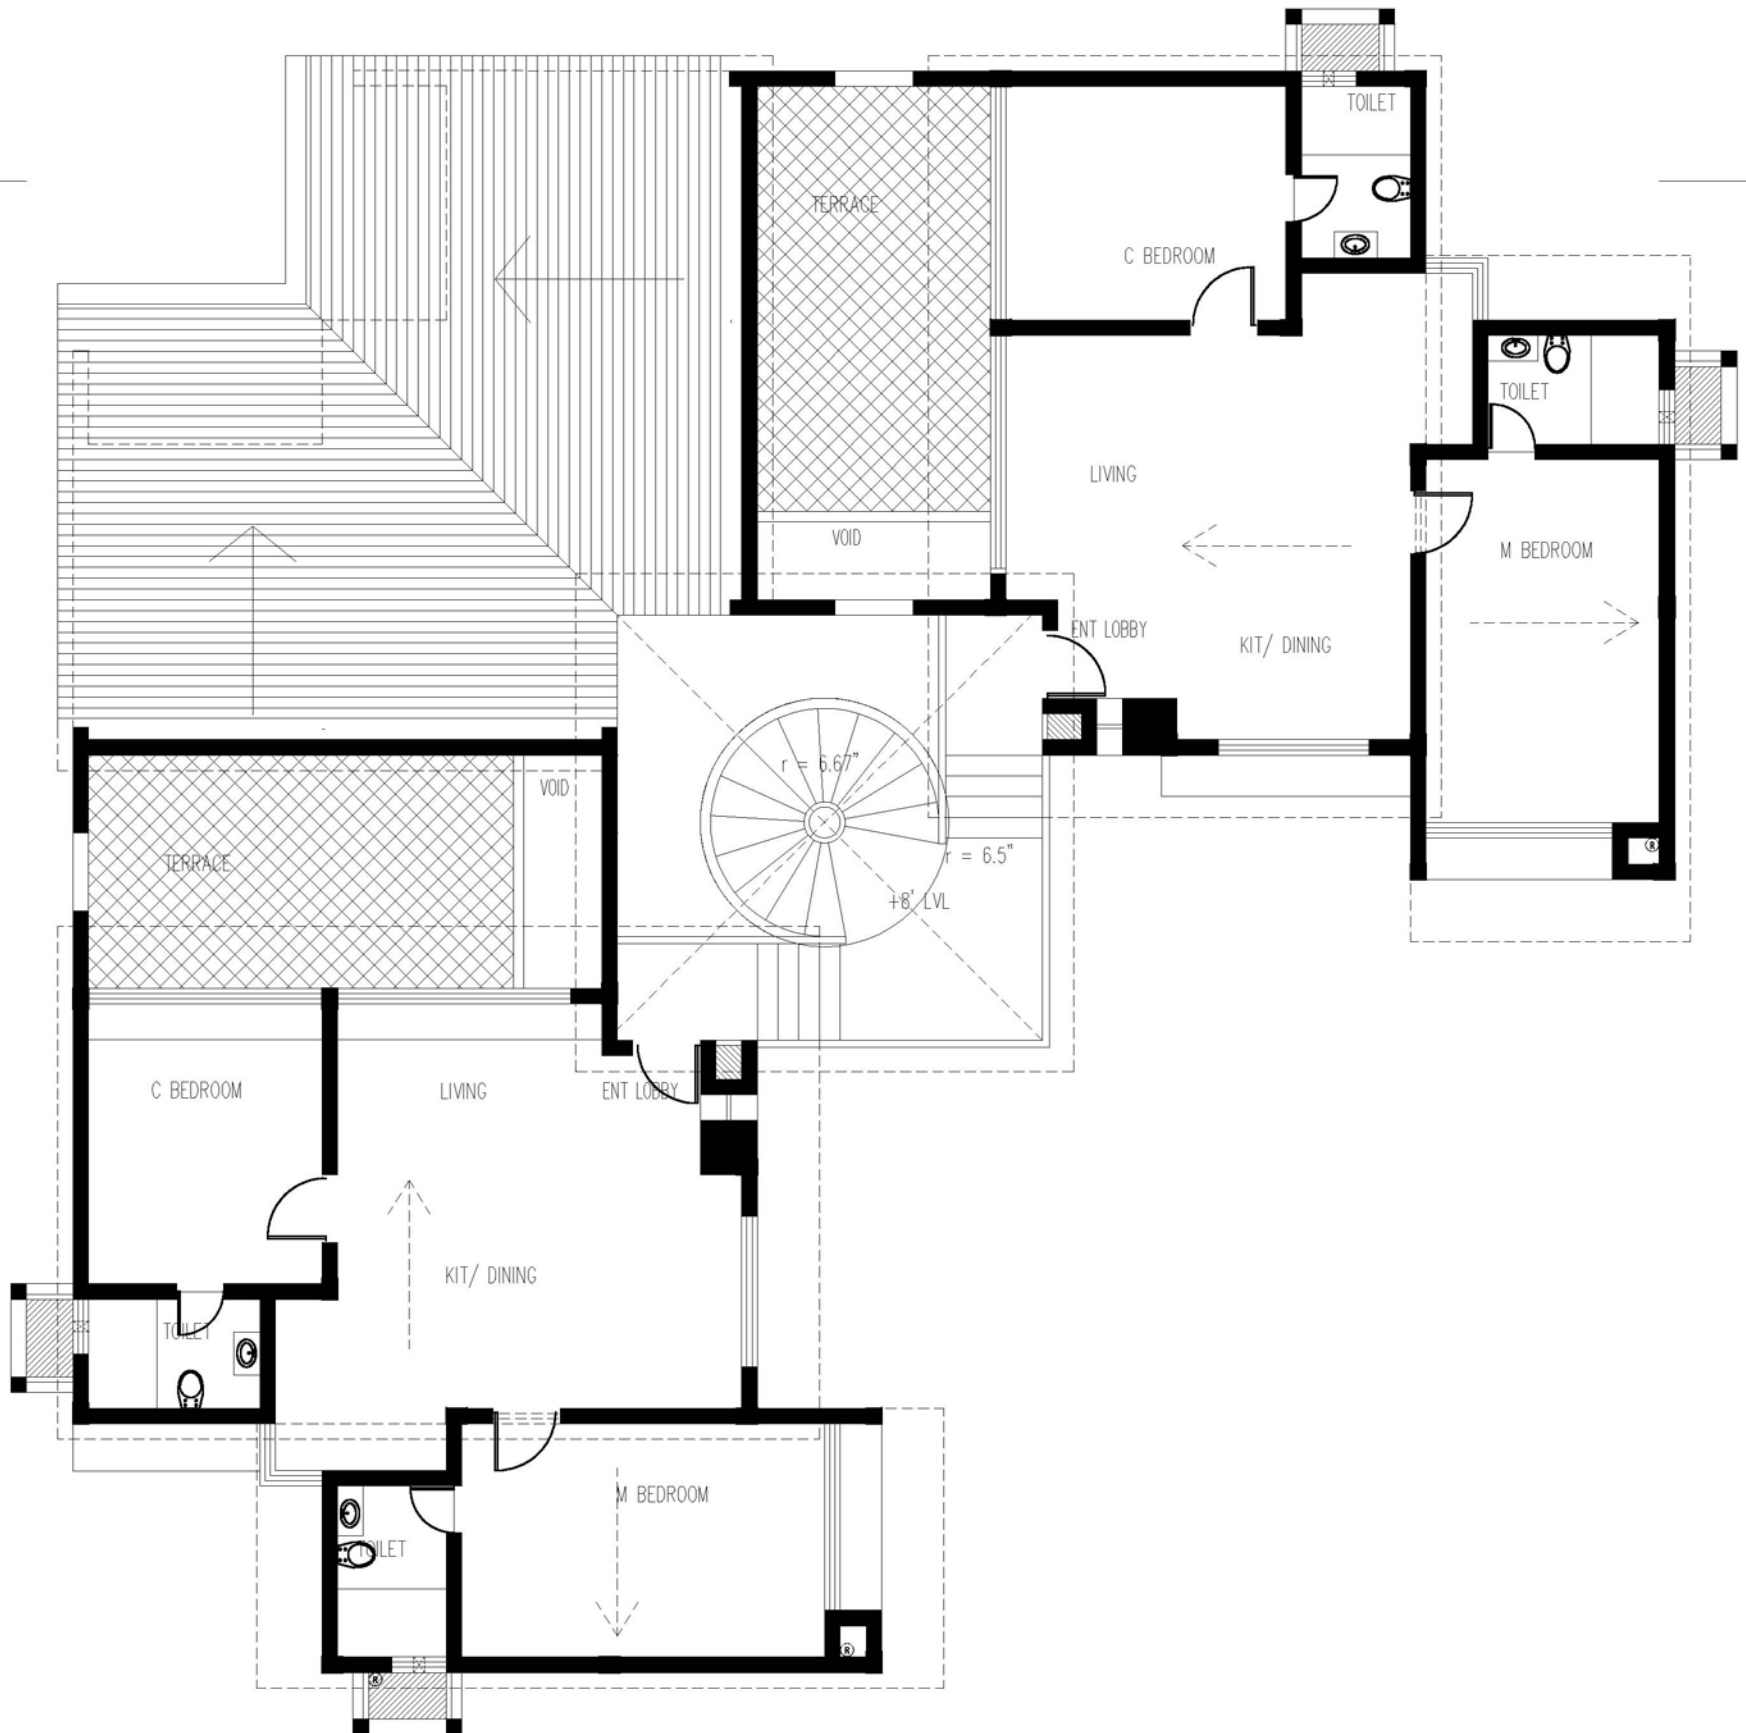


CHALET - FIRST FLOOR PLAN

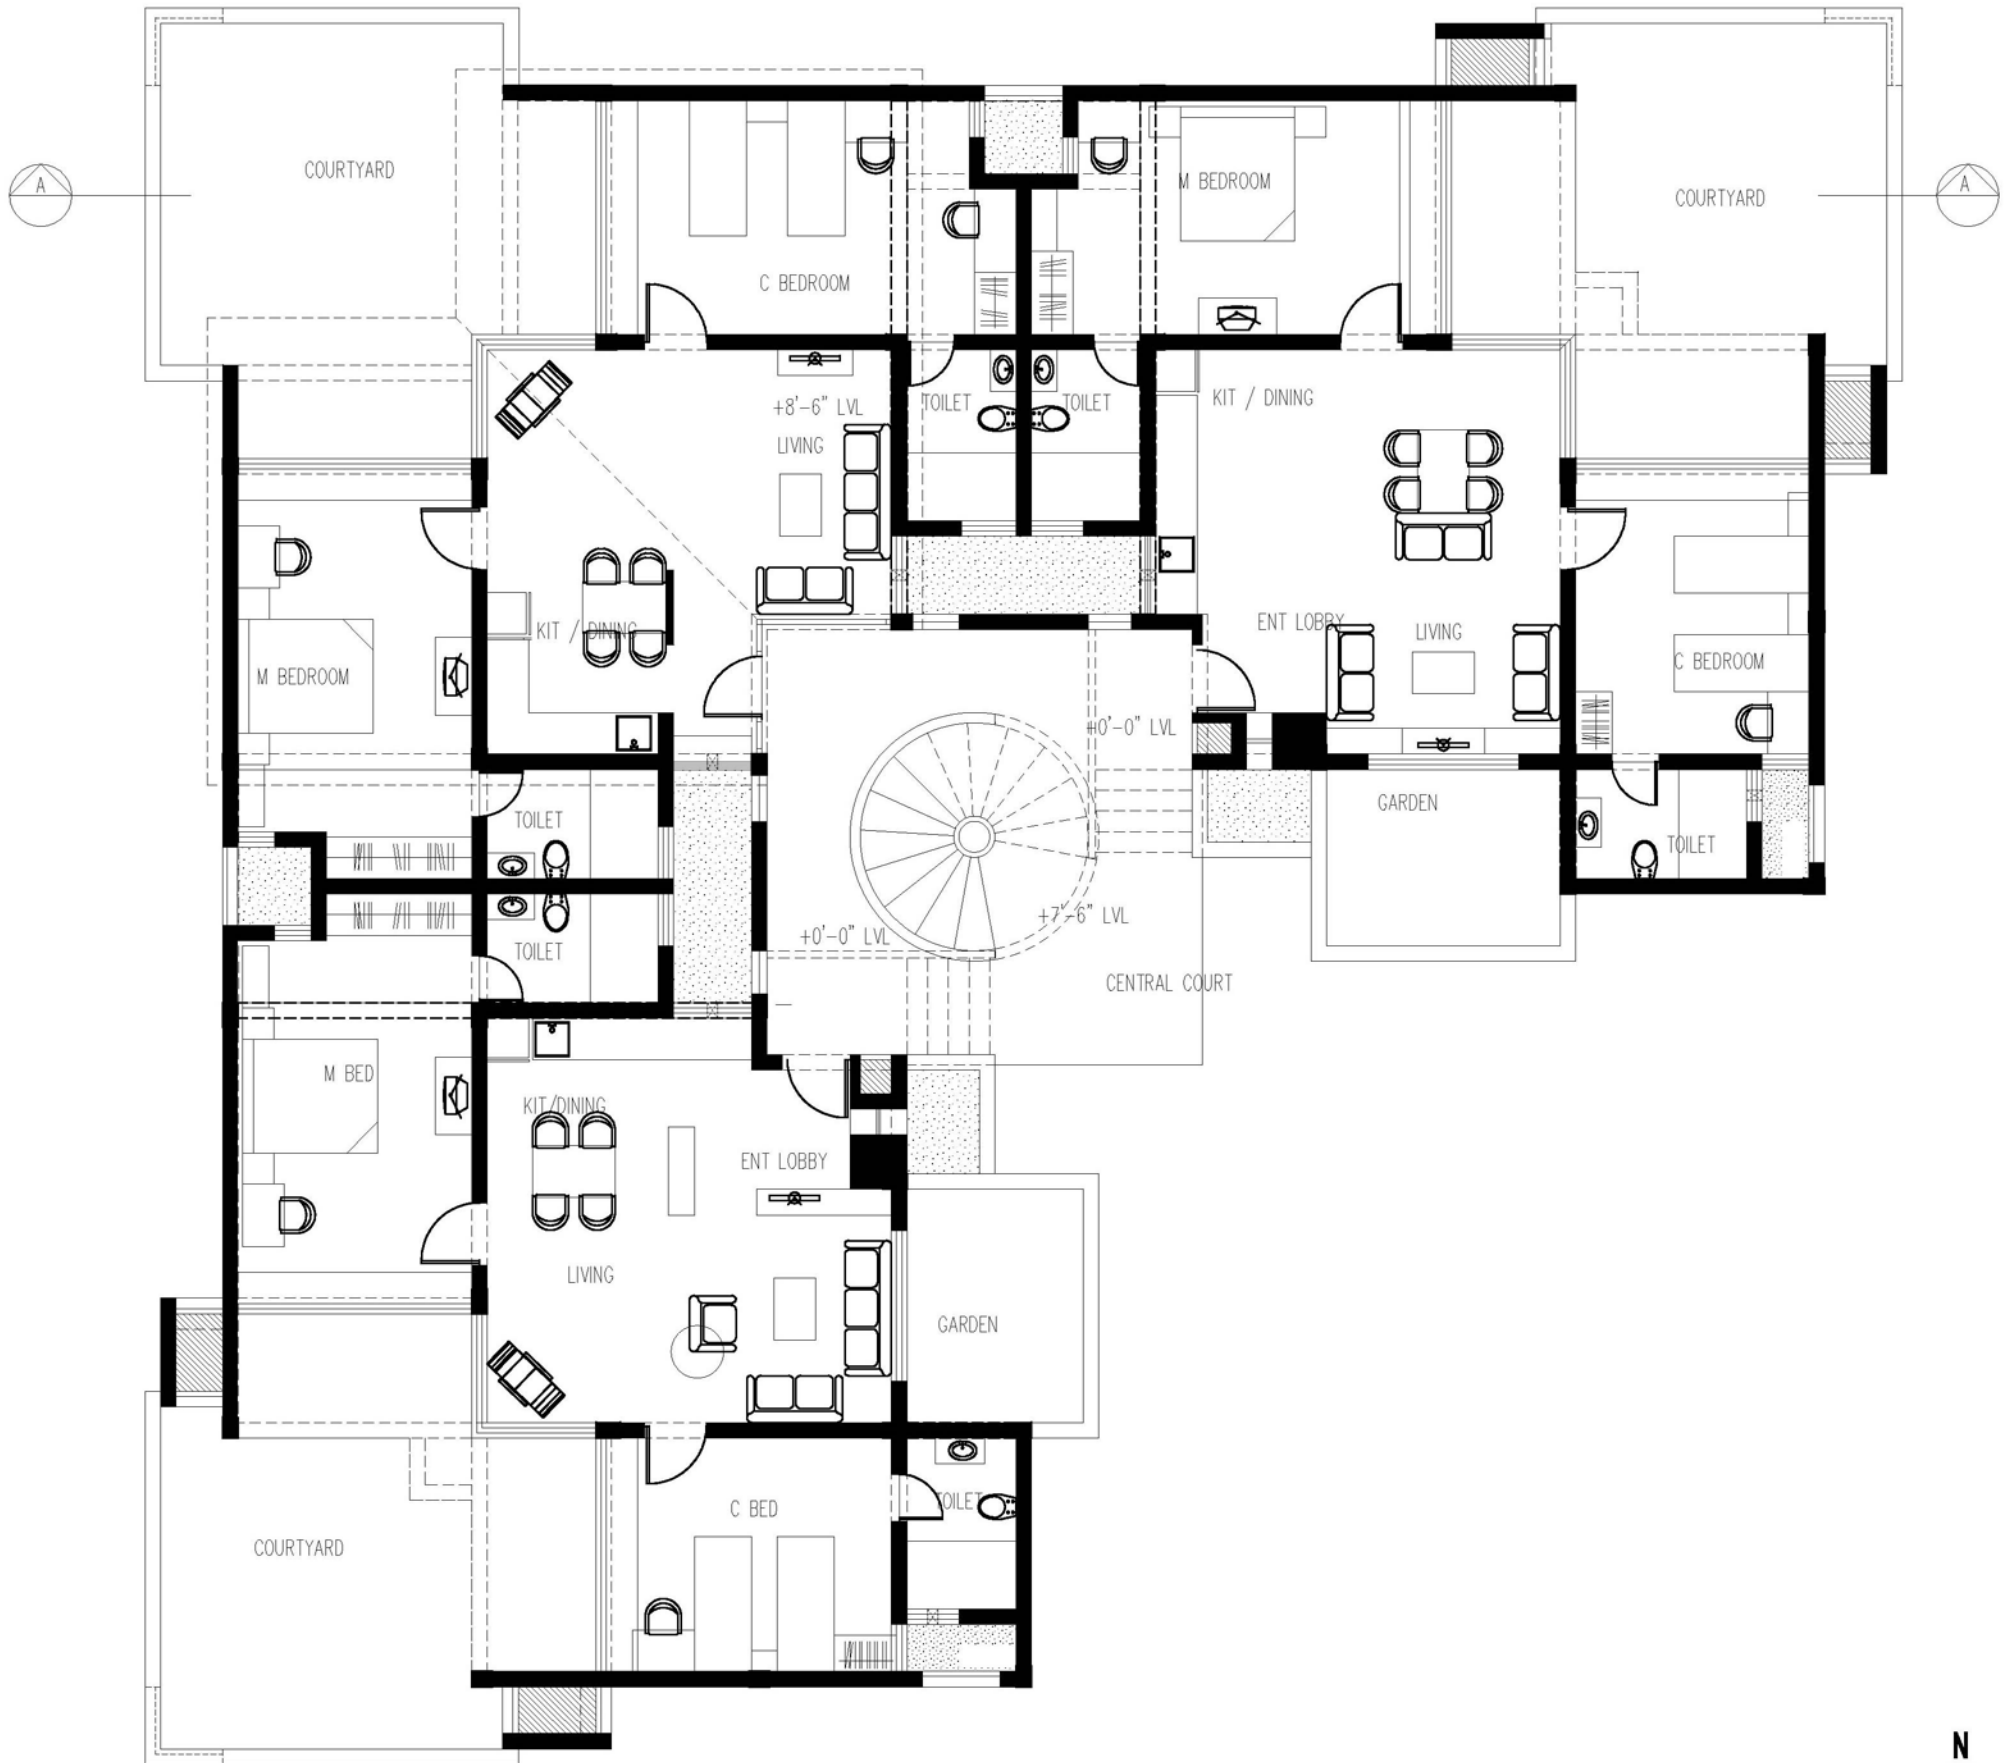

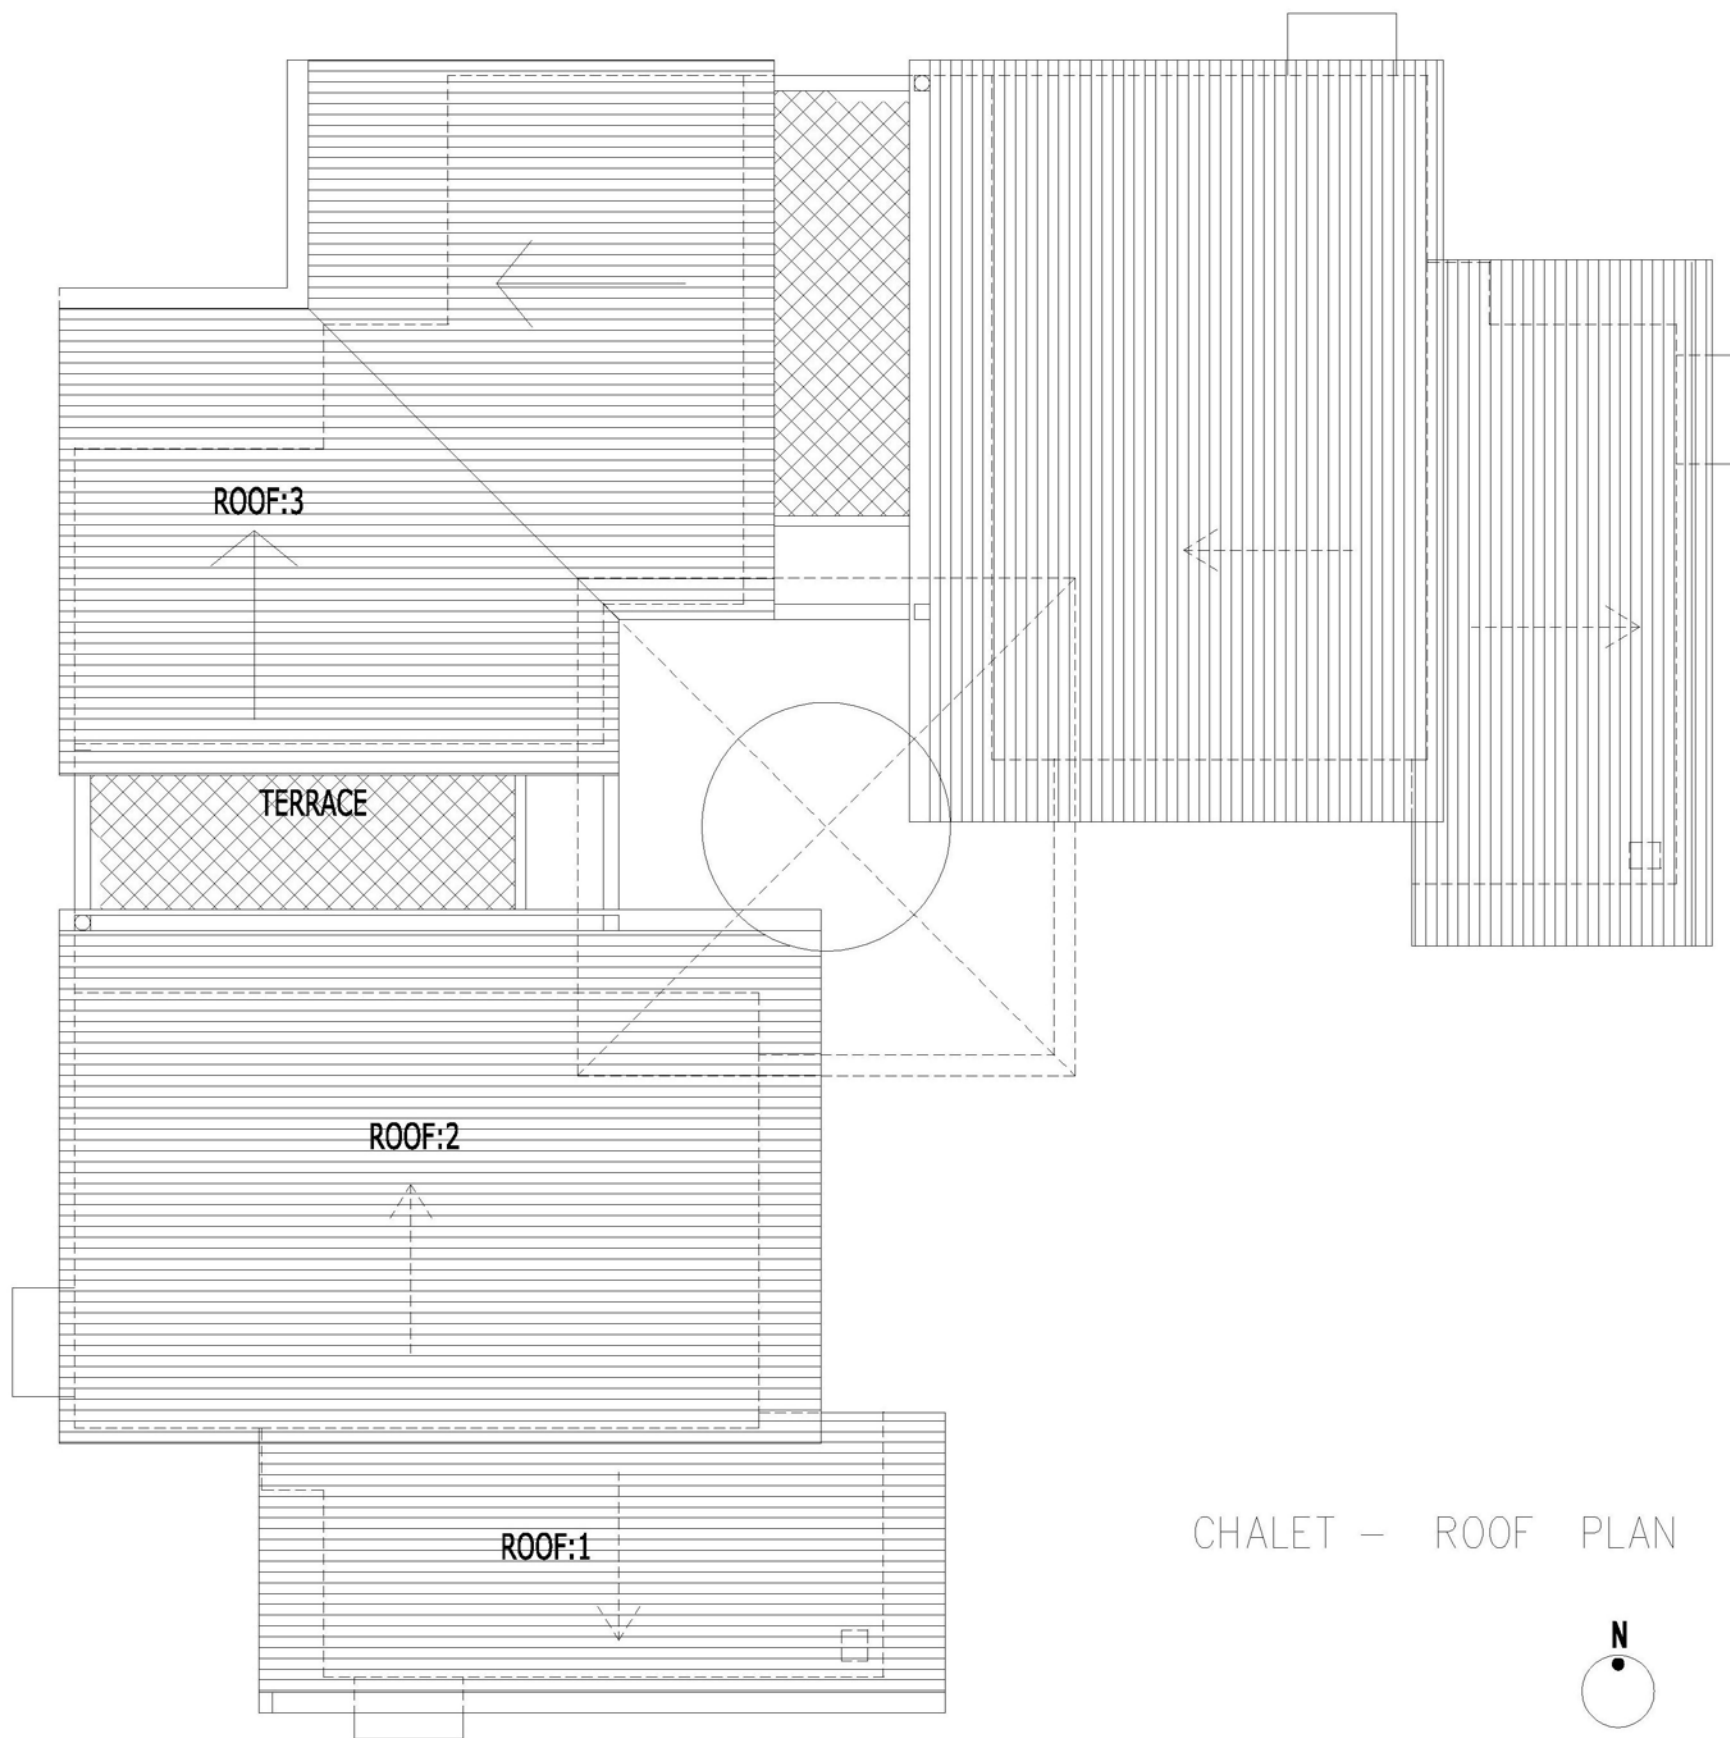


CHALET — ROOF PLAN



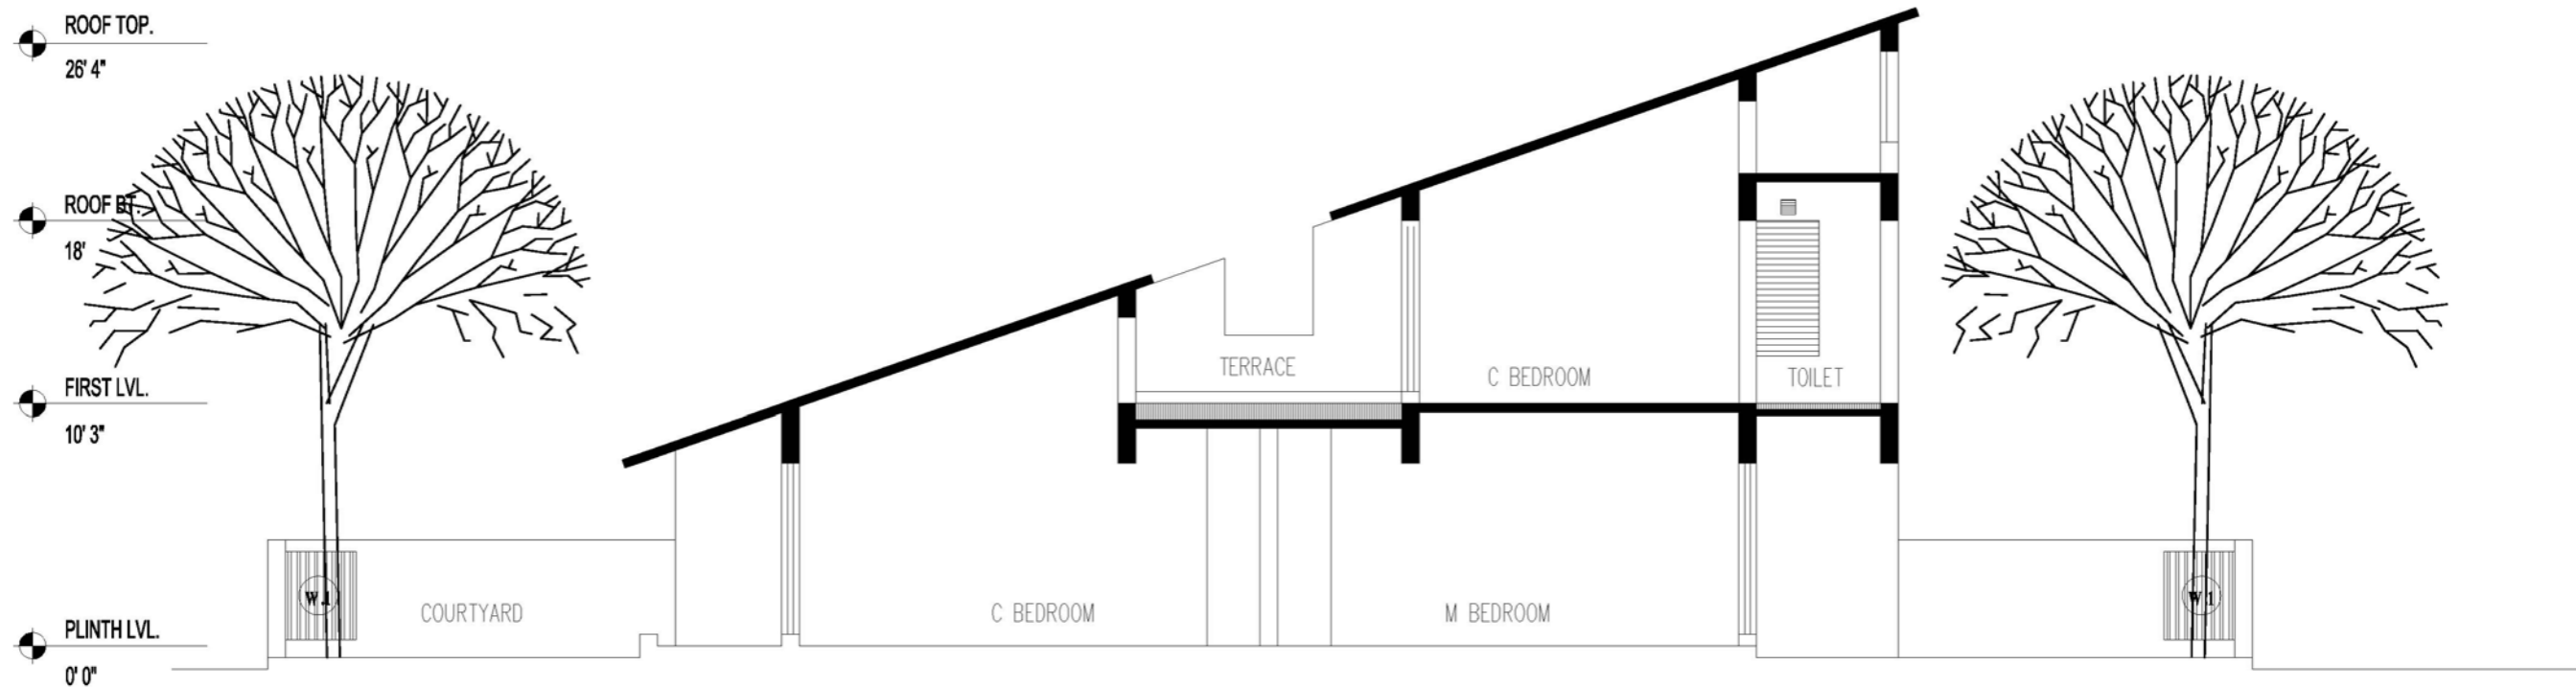


CHALET - SECTION A-A'

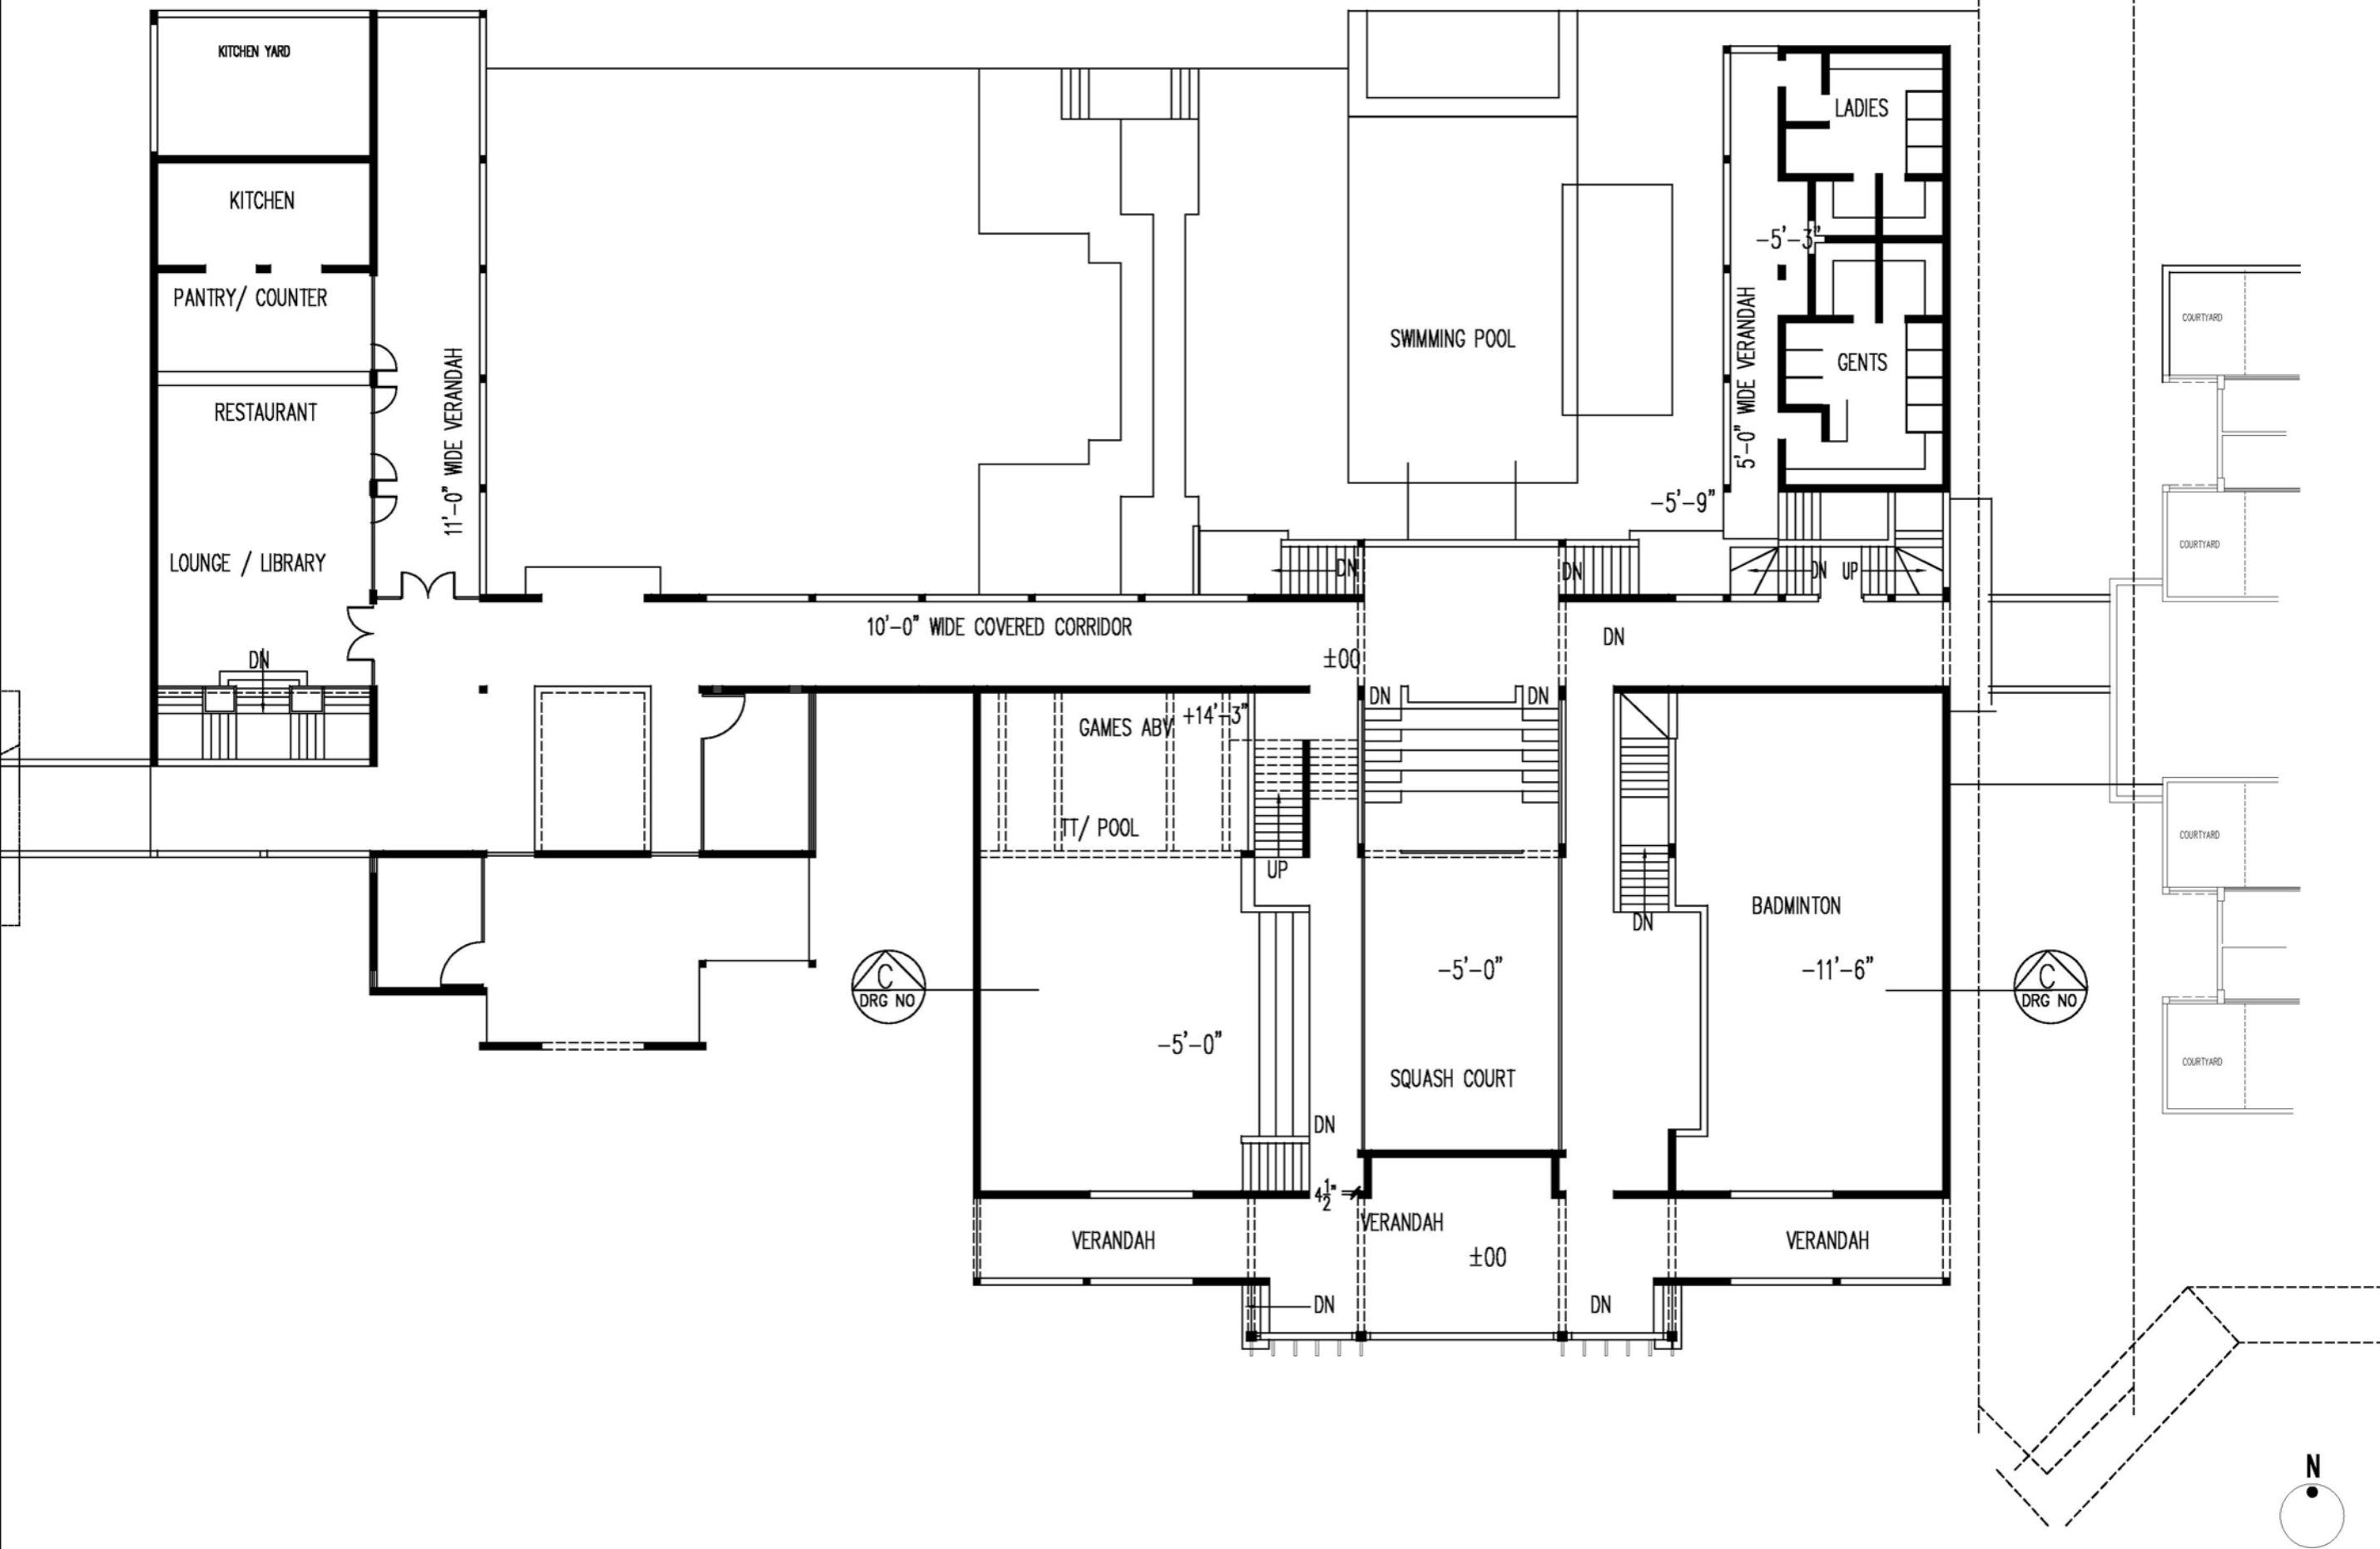


LAYOUT PLAN - CLUB - GROUND LEVEL



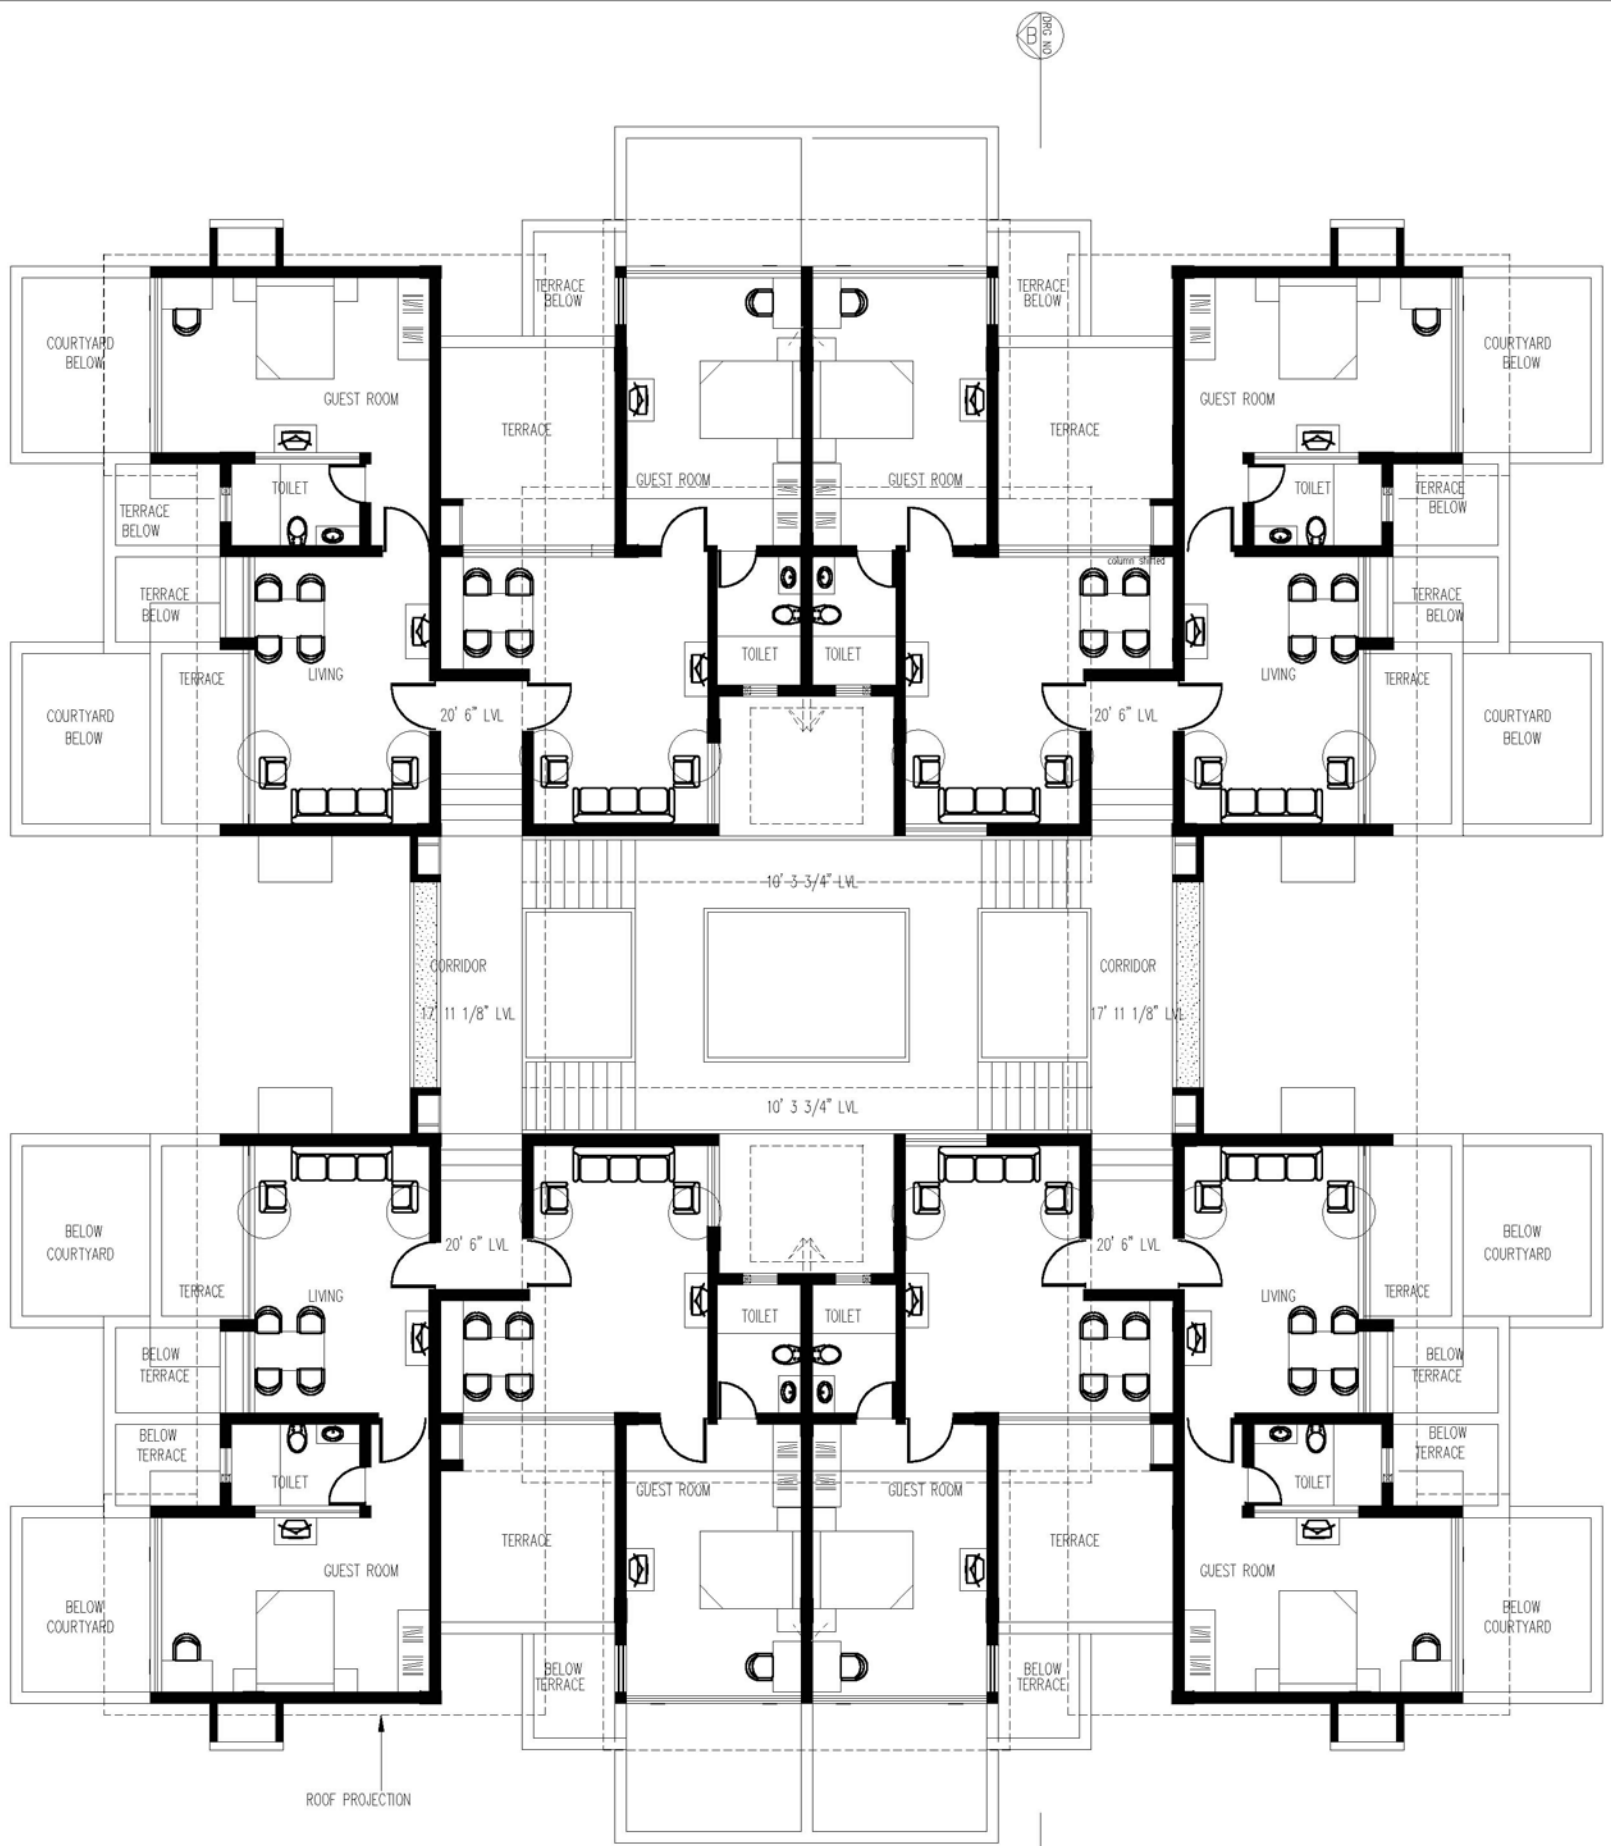

GUEST ROOMS - SECOND FLOOR PLAN



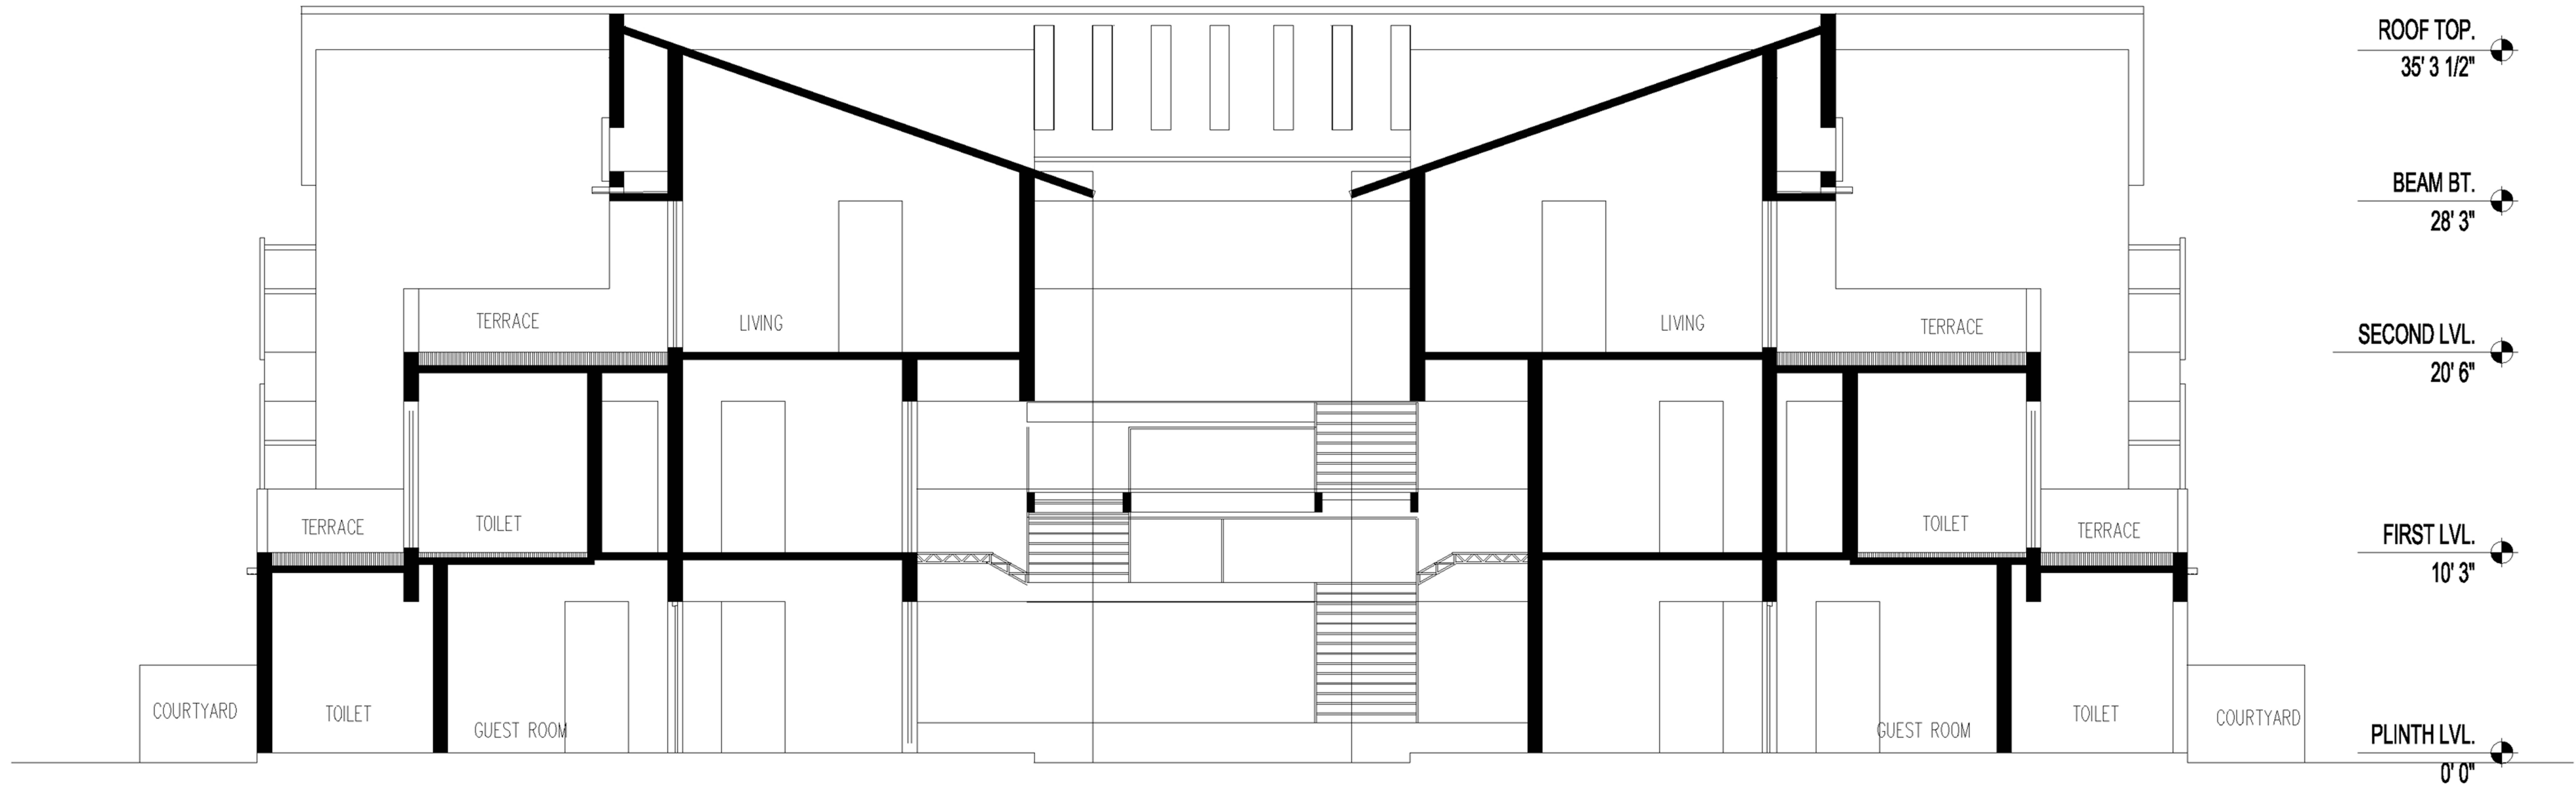


GUEST ROOMS – SECTION B-B'






- LEGEND**
- 1 ENTRANCE
 - 2 SECURITY
 - 3 ENTRANCE COURT
 - 4 RECEPTION / ADMINISTRATION
 - 5 CLUB / RESTAURANT
 - 6 CHALET ACCOMMODATION
 - 7 CHALET ENTRANCE COURT
 - 8 CHILDRENS' PLAY AREA
 - 9 PATHWAY / JOGGING TRACK
 - 10 TENNIS COURT
 - 11 BASKETBALL COURT
 - 12 SWIMMING POOL
 - 13 PARTY LAWN
 - 14 PARKING
 - 15 STAFF / UTILITIES
 - 16 FOOTBALL GROUND
 - 17 BARBEQUE
 - 18 GARDEN
 - 19 WATER BODY / CHANNEL
 - 20 COVERED PATHWAY
 - 21 GUEST ROOM ENTRANCE
 - 22 GUEST ROOM
 - 23 CHANGING ROOM
 - 24 T.V. POOL
 - 25 SQUASH COURT
 - 26 BADMINTON
 - 27 EXIT
 - 28 COURTYARD

SITE PLAN

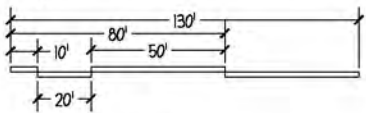



- LEGEND**
- 1 ENTRANCE
 - 2 SECURITY
 - 3 ENTRANCE COURT
 - 4 RECEPTION / ADMINISTRATION
 - 5 CLUB / RESTAURANT
 - 6 CHALET ACCOMODATION
 - 7 CHALET ENTRANCE COURT
 - 8 CHILDRENS' PLAY AREA
 - 9 PATHWAY / JOGGING TRACK
 - 10 TENNIS COURT
 - 11 BASKETBALL COURT
 - 12 SWIMMING POOL
 - 13 PARTY LAWN
 - 14 PARKING
 - 15 STAFF / UTILITIES
 - 16 FOOTBALL GROUND
 - 17 BARBECUE
 - 18 GARDEN
 - 19 WATER BODY / CHANNEL
 - 20 COVERED PATHWAY
 - 21 GUEST ROOM ENTRANCE
 - 22 GUEST ROOM
 - 23 CHANGING ROOM
 - 24 T.T/ POOL
 - 25 SQUASH COURT
 - 26 BADMINTON
 - 27 EXIT
 - 28 COURTYARD

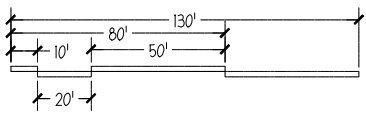

SITE PLAN