


**LEGEND**

- 1 ENTRANCE FOYER
- 2 SECURITY
- 3 ADMINISTRATION
- 4 RECTOR'S OFFICE
- 5 LIFT FOYER
- 6 DINING
- 7 KITCHEN
- 8 GAMES
- 9 STAFF ROOM
- 10 SERVICES/ STORES
- 11 ENTRY
- 12 KITCHEN YARD
- 13 UG WATER TANK
- 14 LANDSCAPE
- 15 SERVICE ENTRY

0 5'-0" 10'-0" 20'-0"



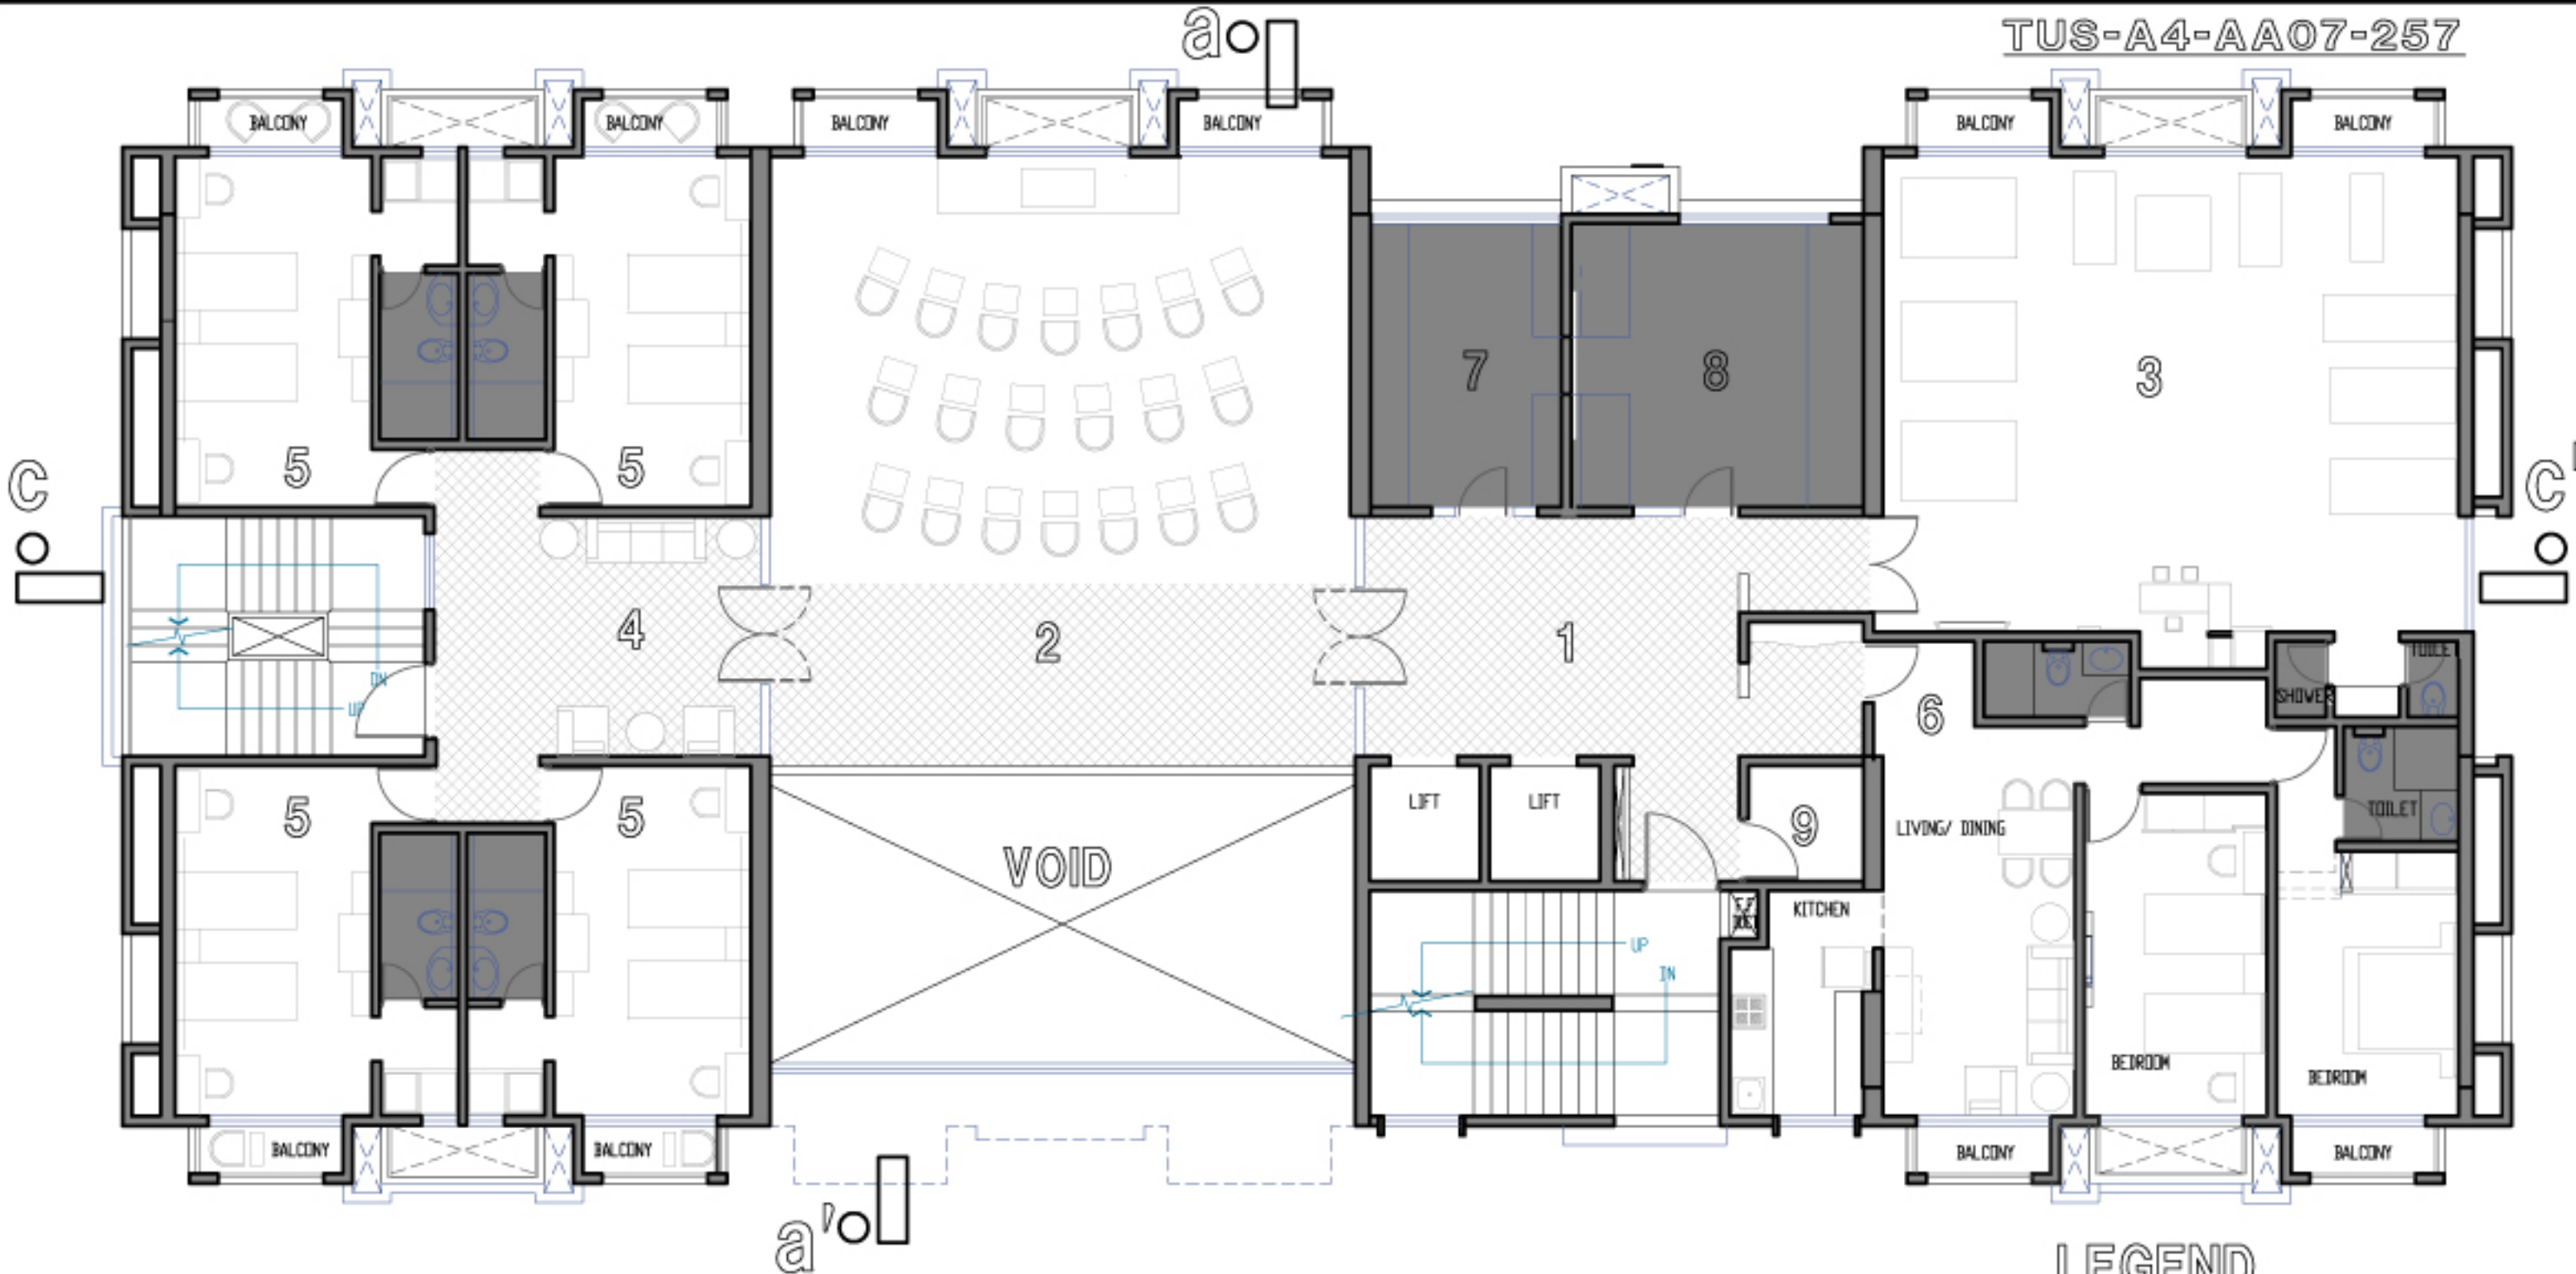

**LEGEND**

- 1 LIFT FOYER
- 2 TV LOUNGE
- 3 GYMNASIUM
- 4 GUEST ROOM LOBBY
- 5 GUEST ROOM
- 6 RECTORS' RESIDENCE
- 7 IRONING ROOM
- 8 LAUNDRY
- 9 SERVER ROOM

0 1'-0" 5'-0" 10'-0" 20'-0"




a-o

a-o

b-o


b-o



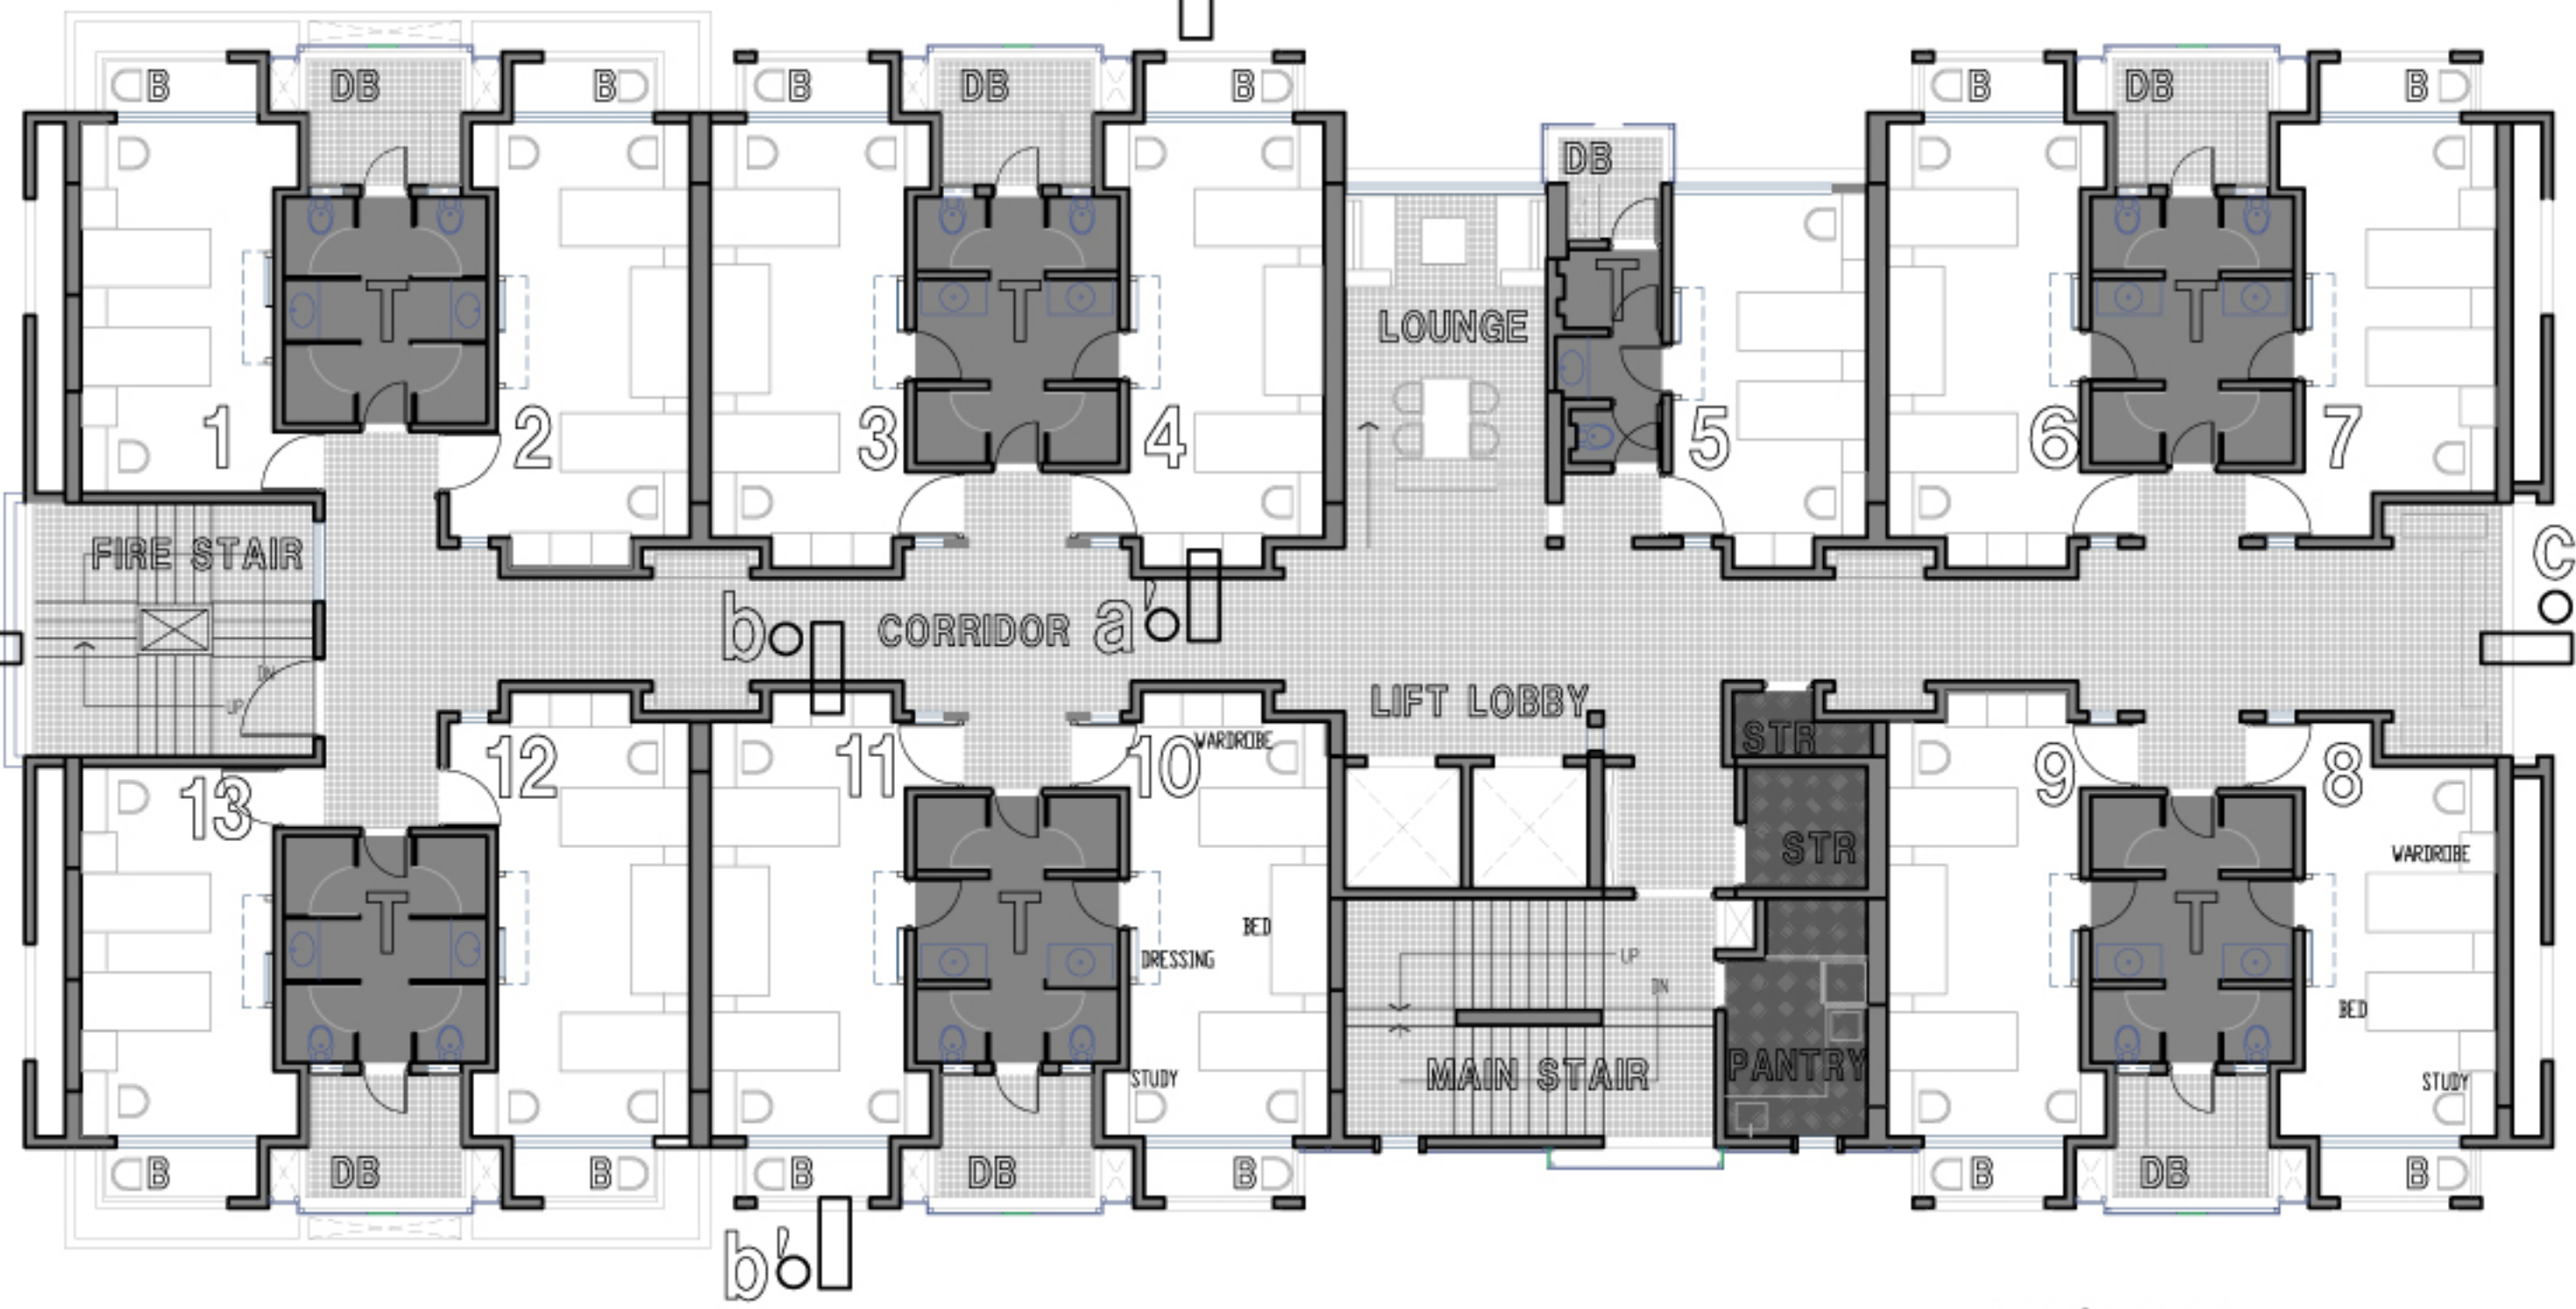


- LEGEND**
- 1 - 13 ROOM
  - T TOILET
  - STR BAGGAGE STORE
  - B BALCONY
  - DB DRYING BALCONY

0 1'-0" 5'-0" 10'-0" 20'-0"



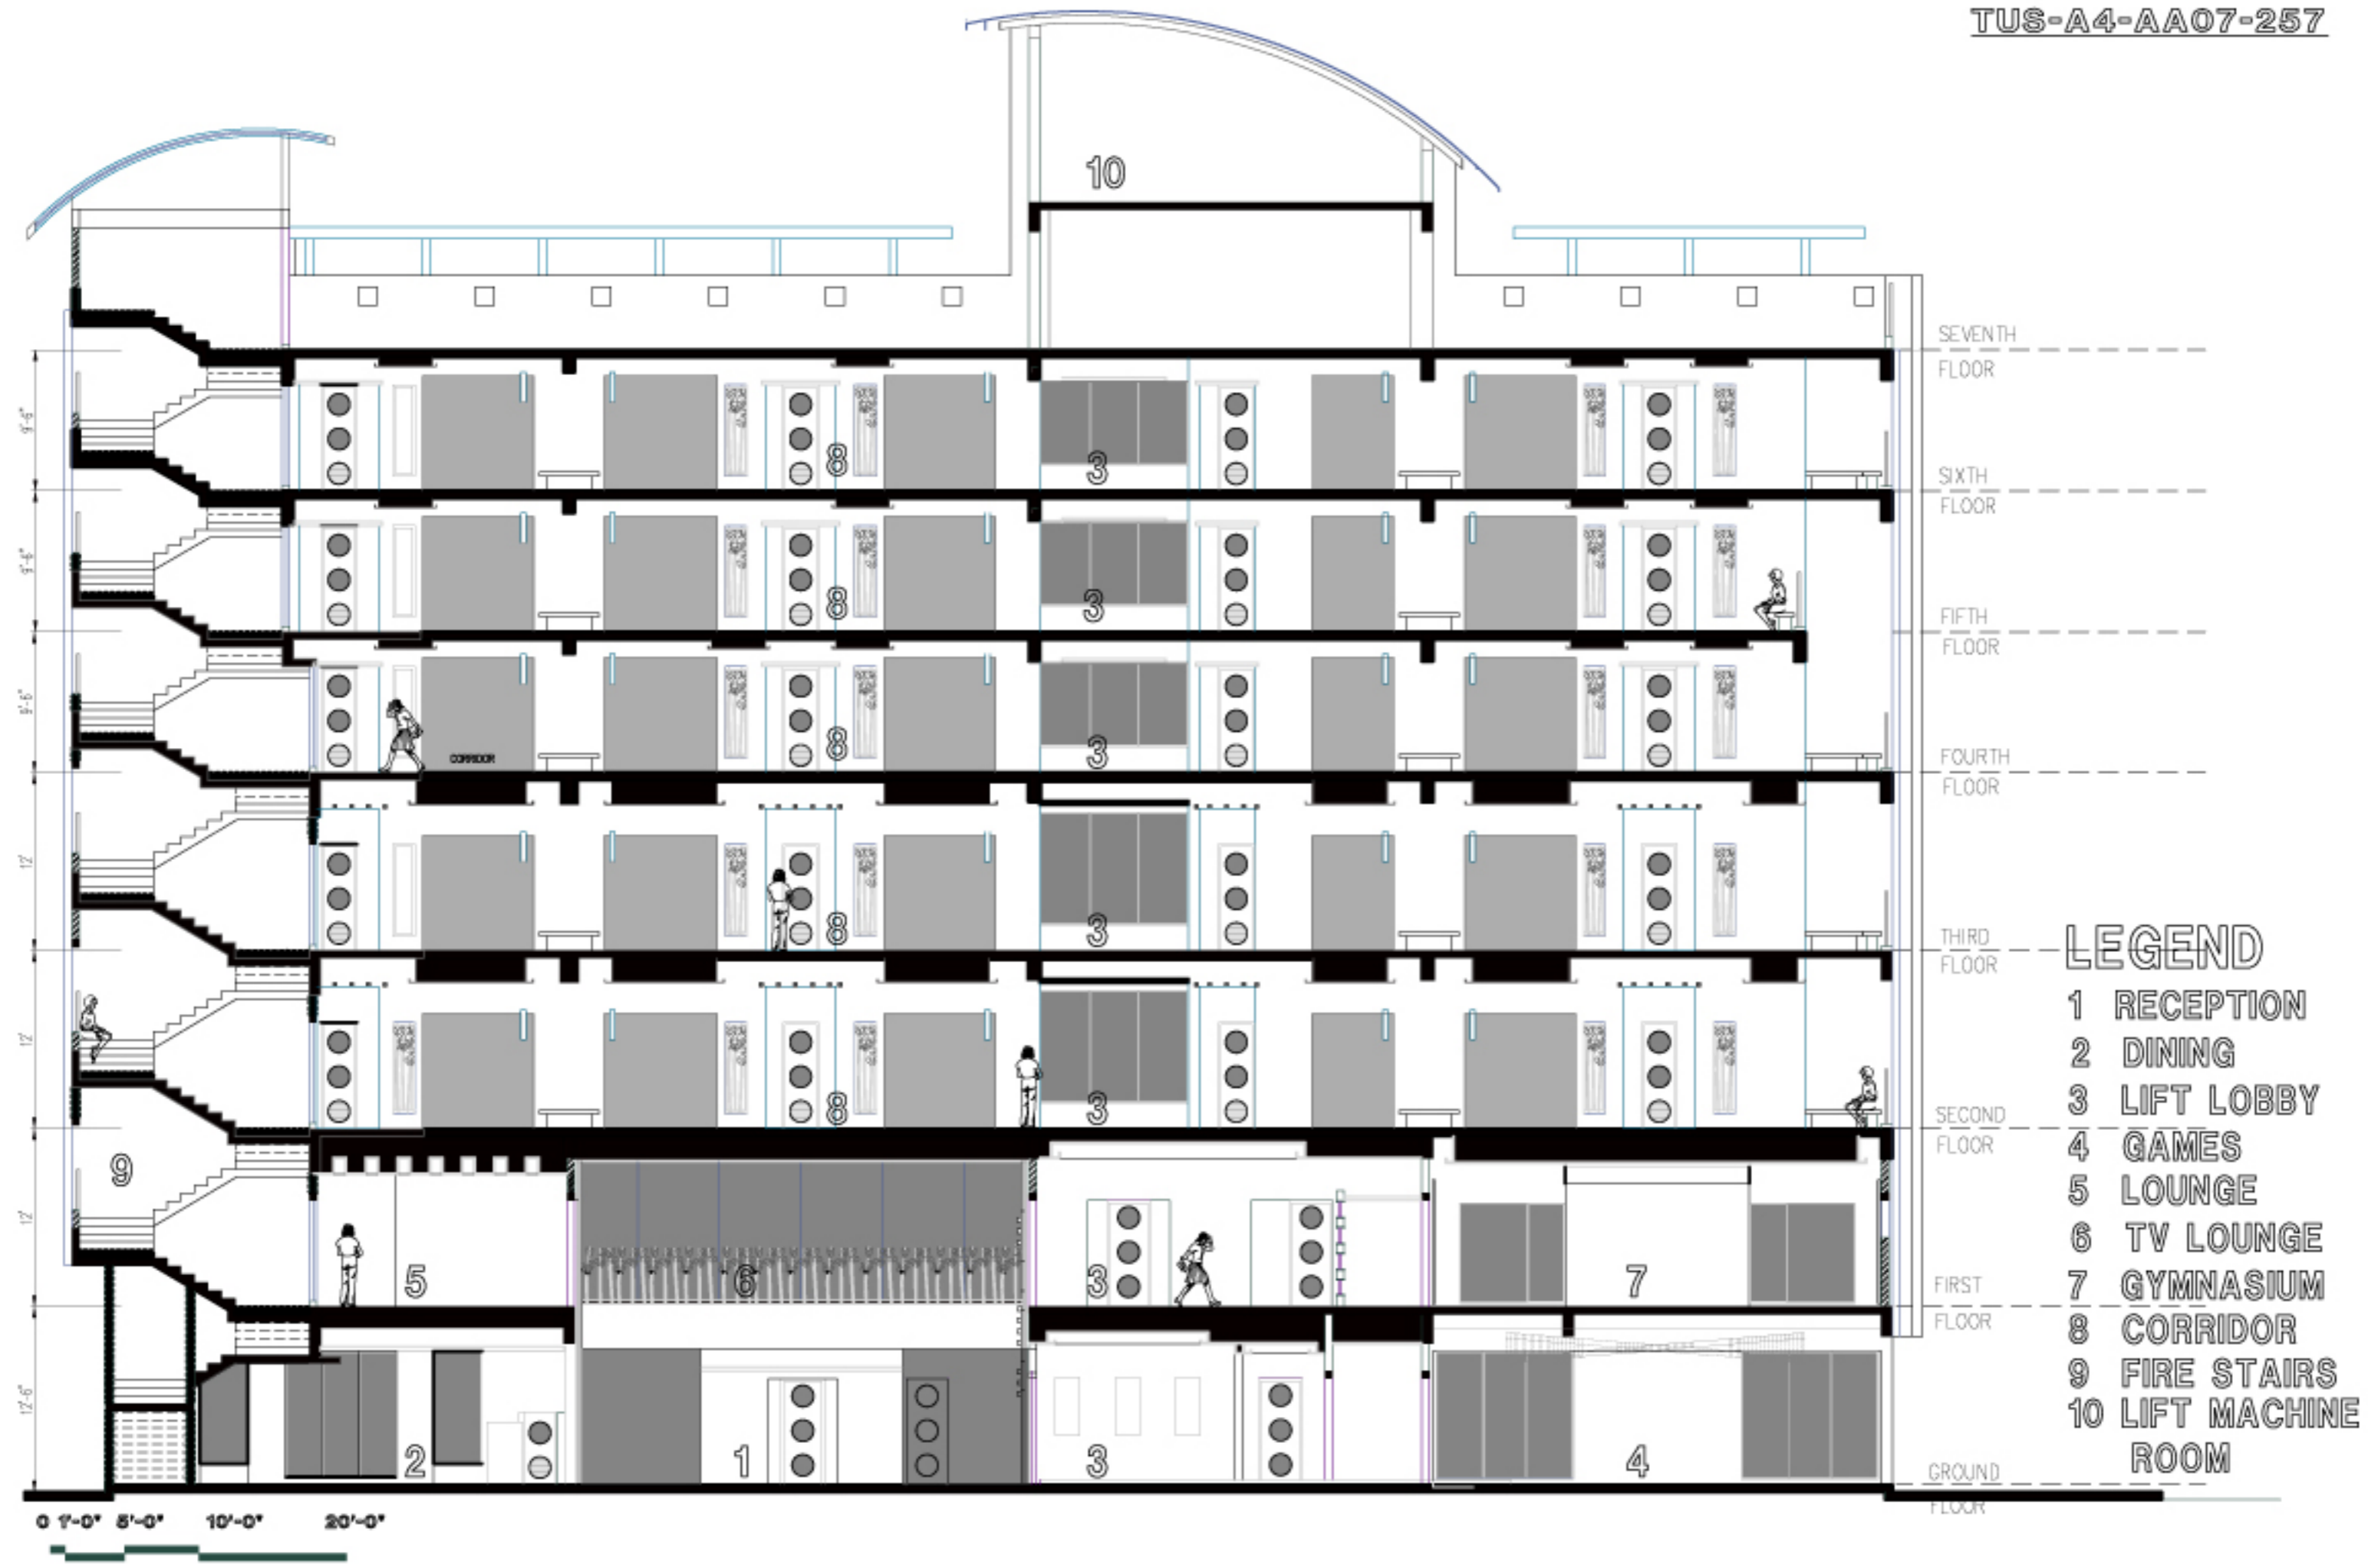

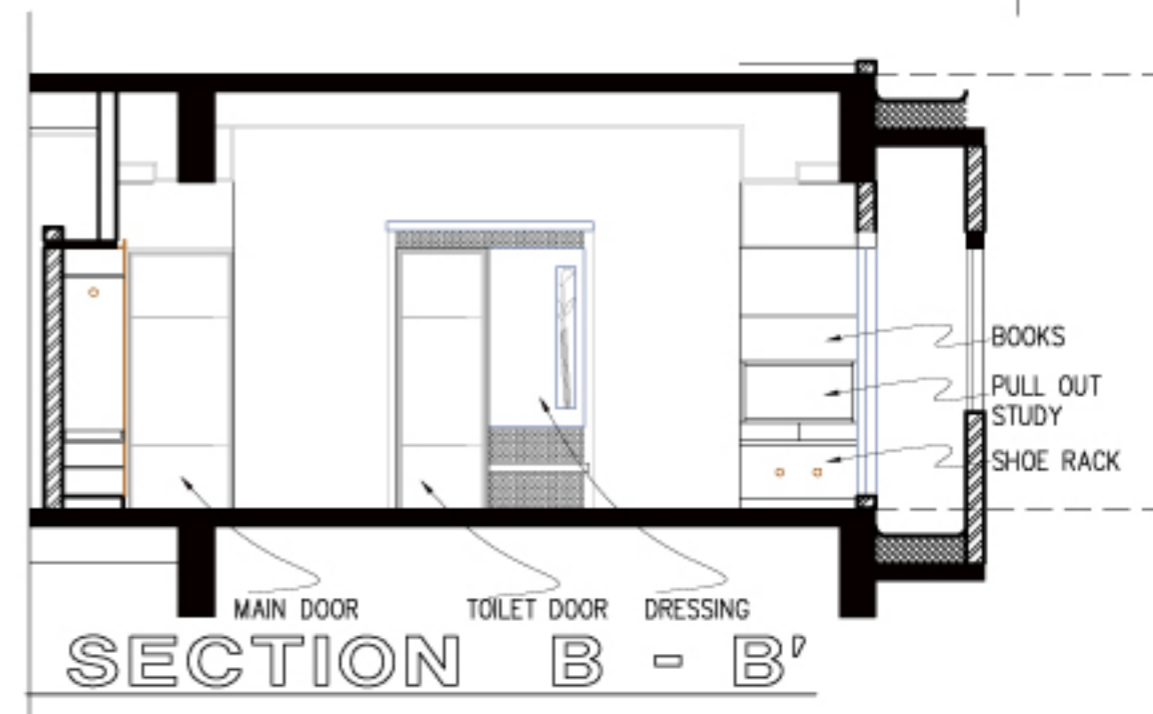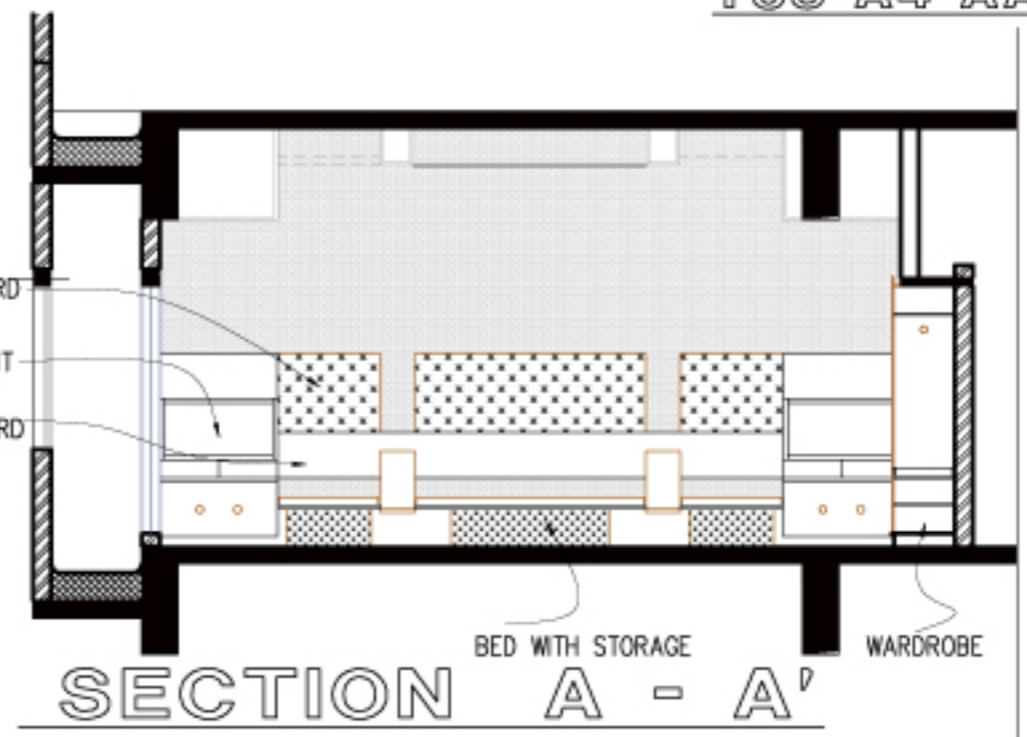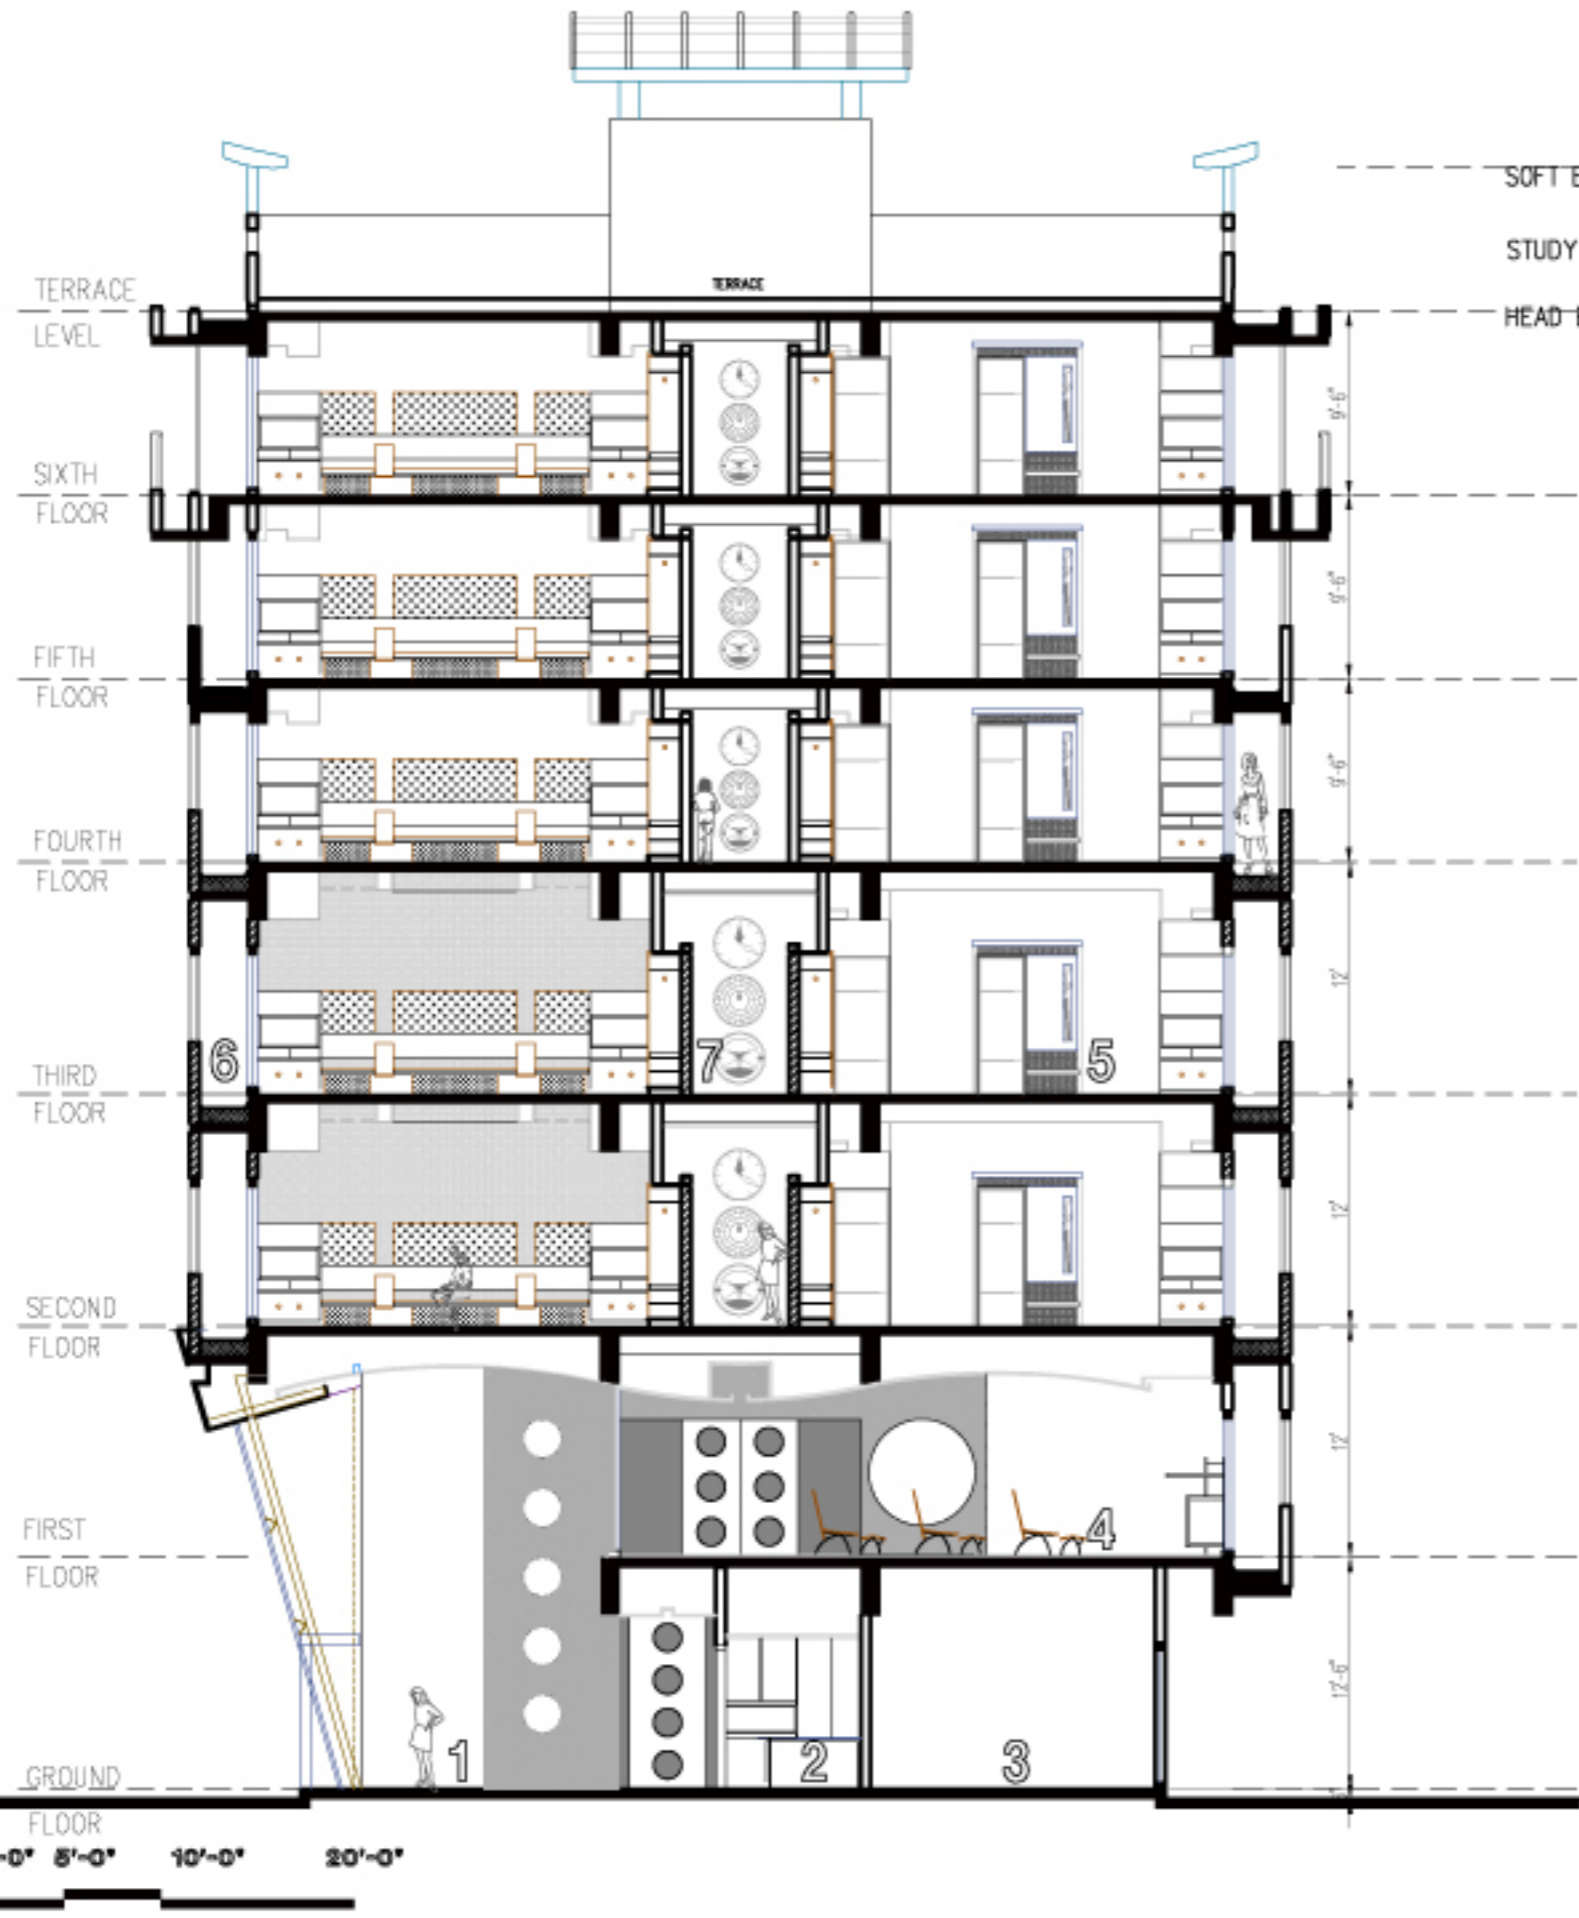

- LEGEND**
- 1 RECEPTION
  - 2 ADMINISTRATION
  - 3 KITCHEN
  - 4 TV LOUNGE
  - 5 TYPICAL ROOM
  - 6 BALCONY
  - 7 CORRIDOR